


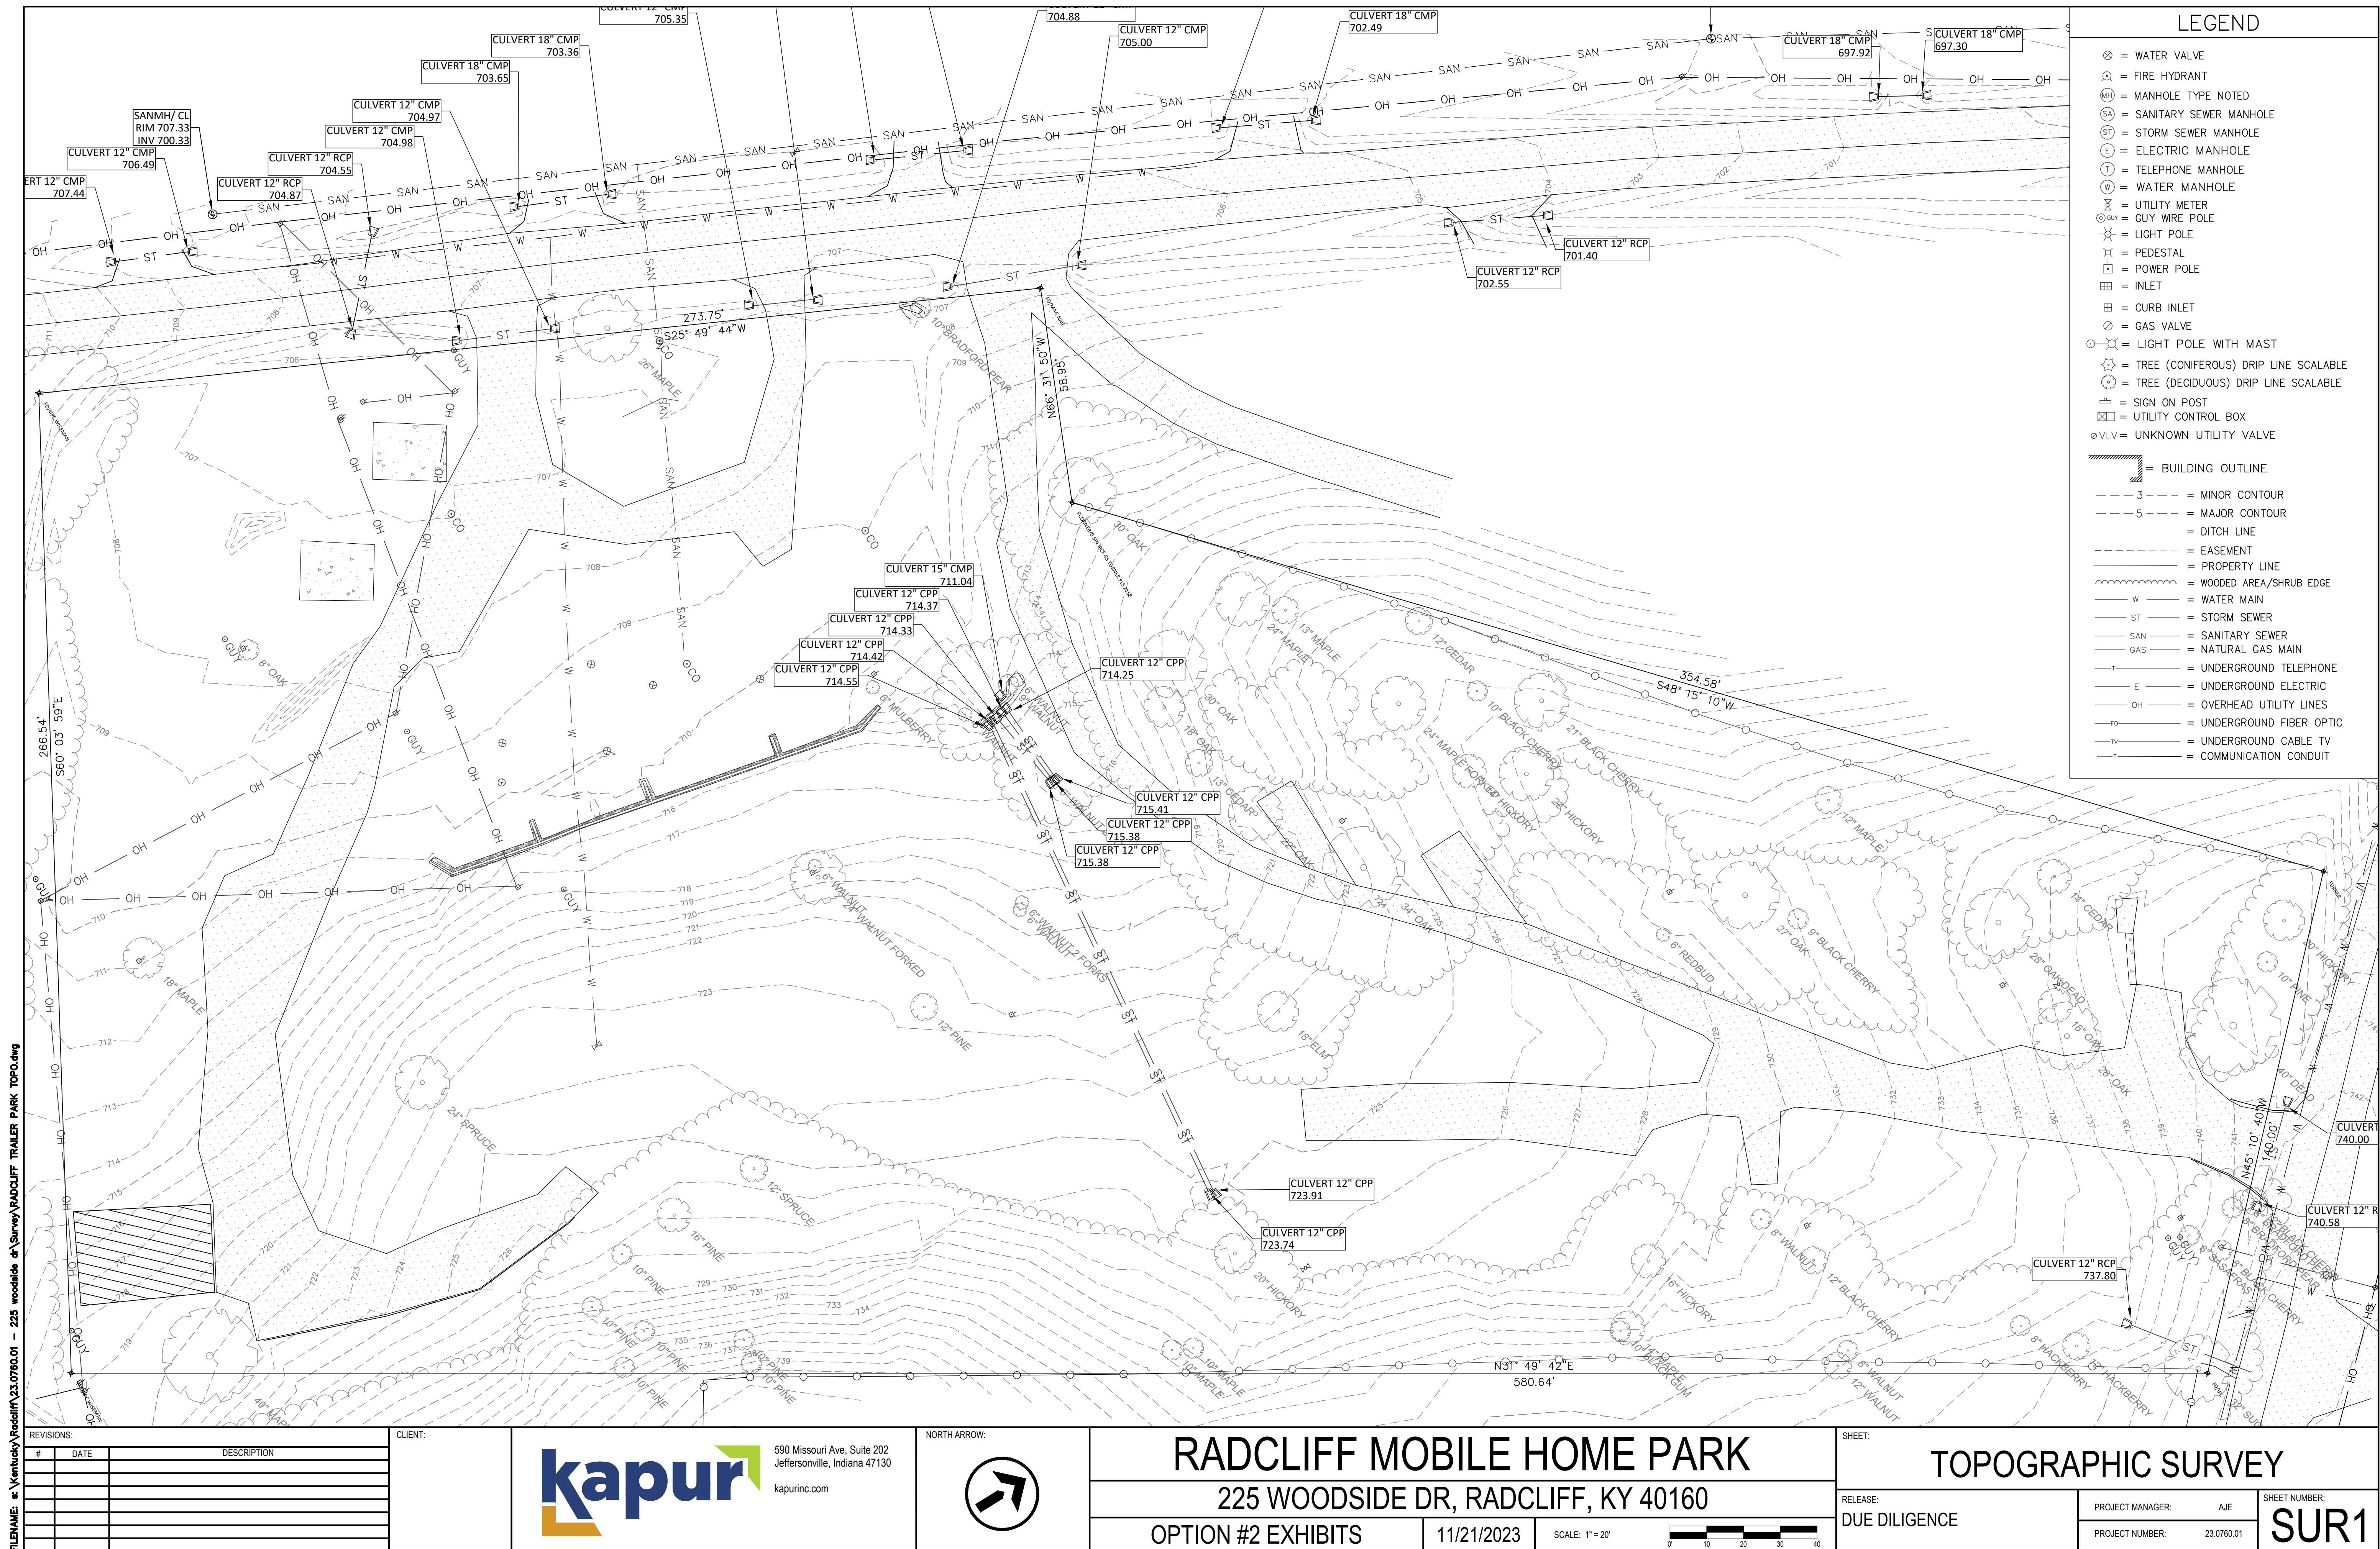
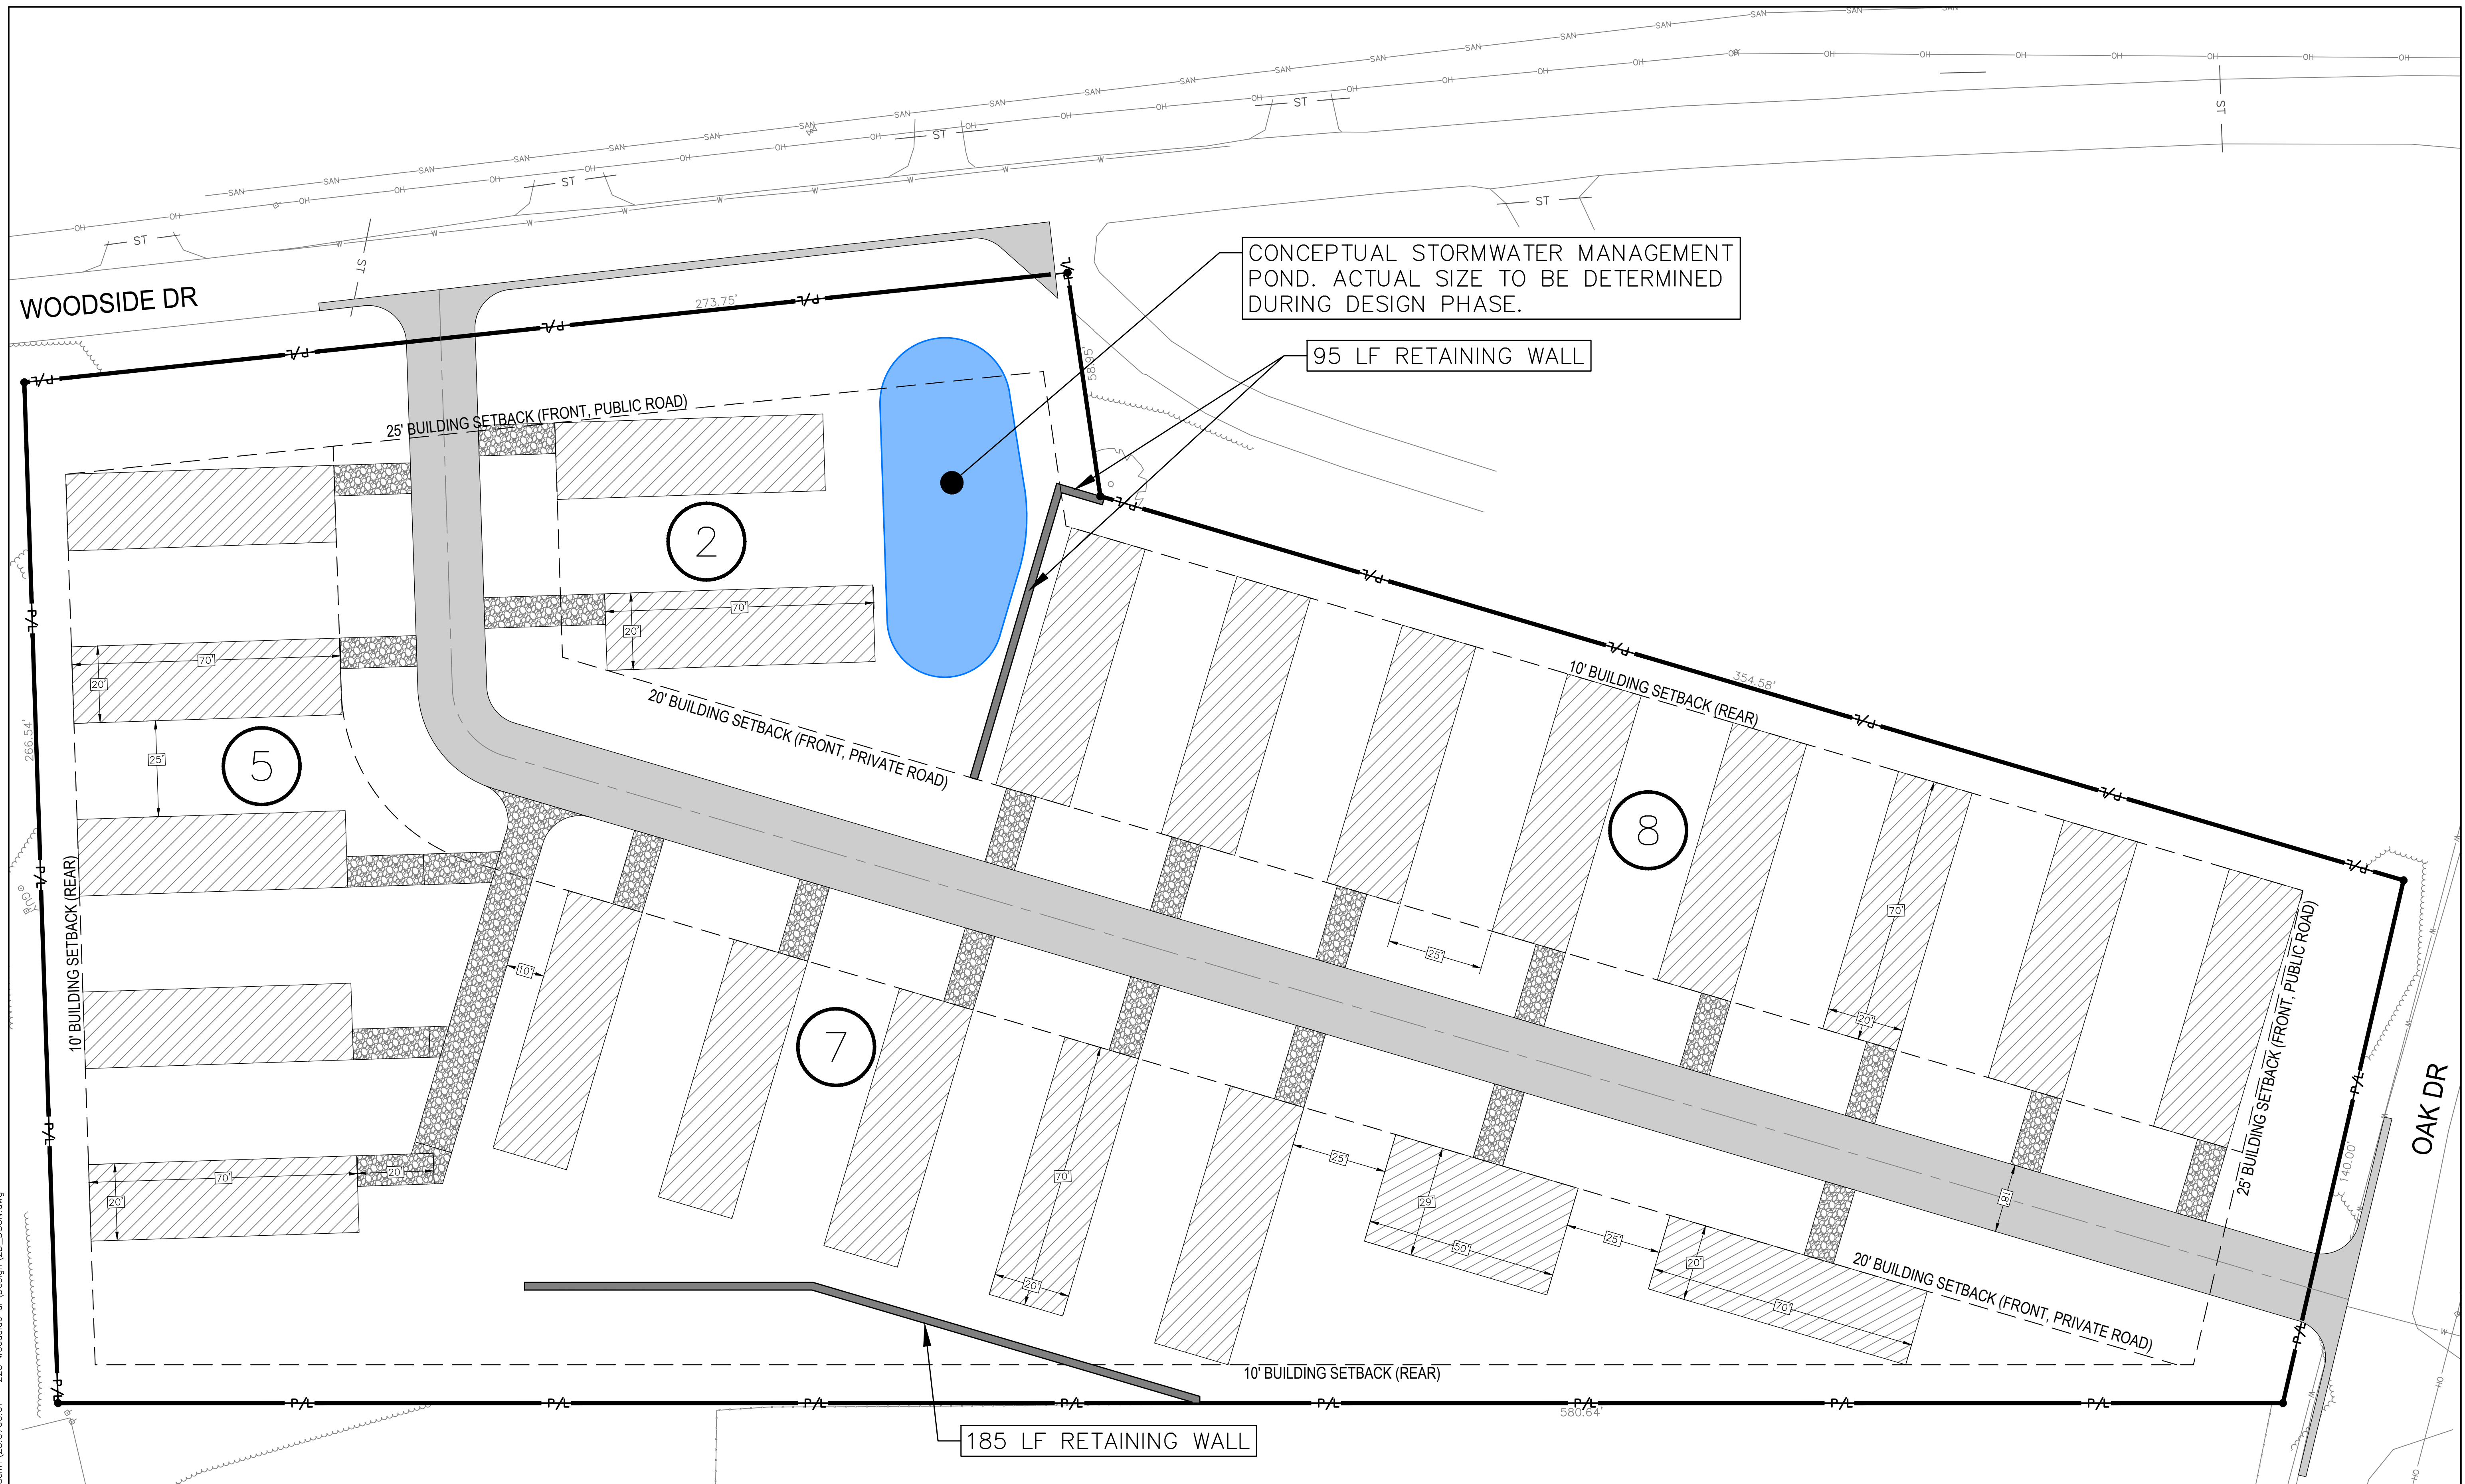
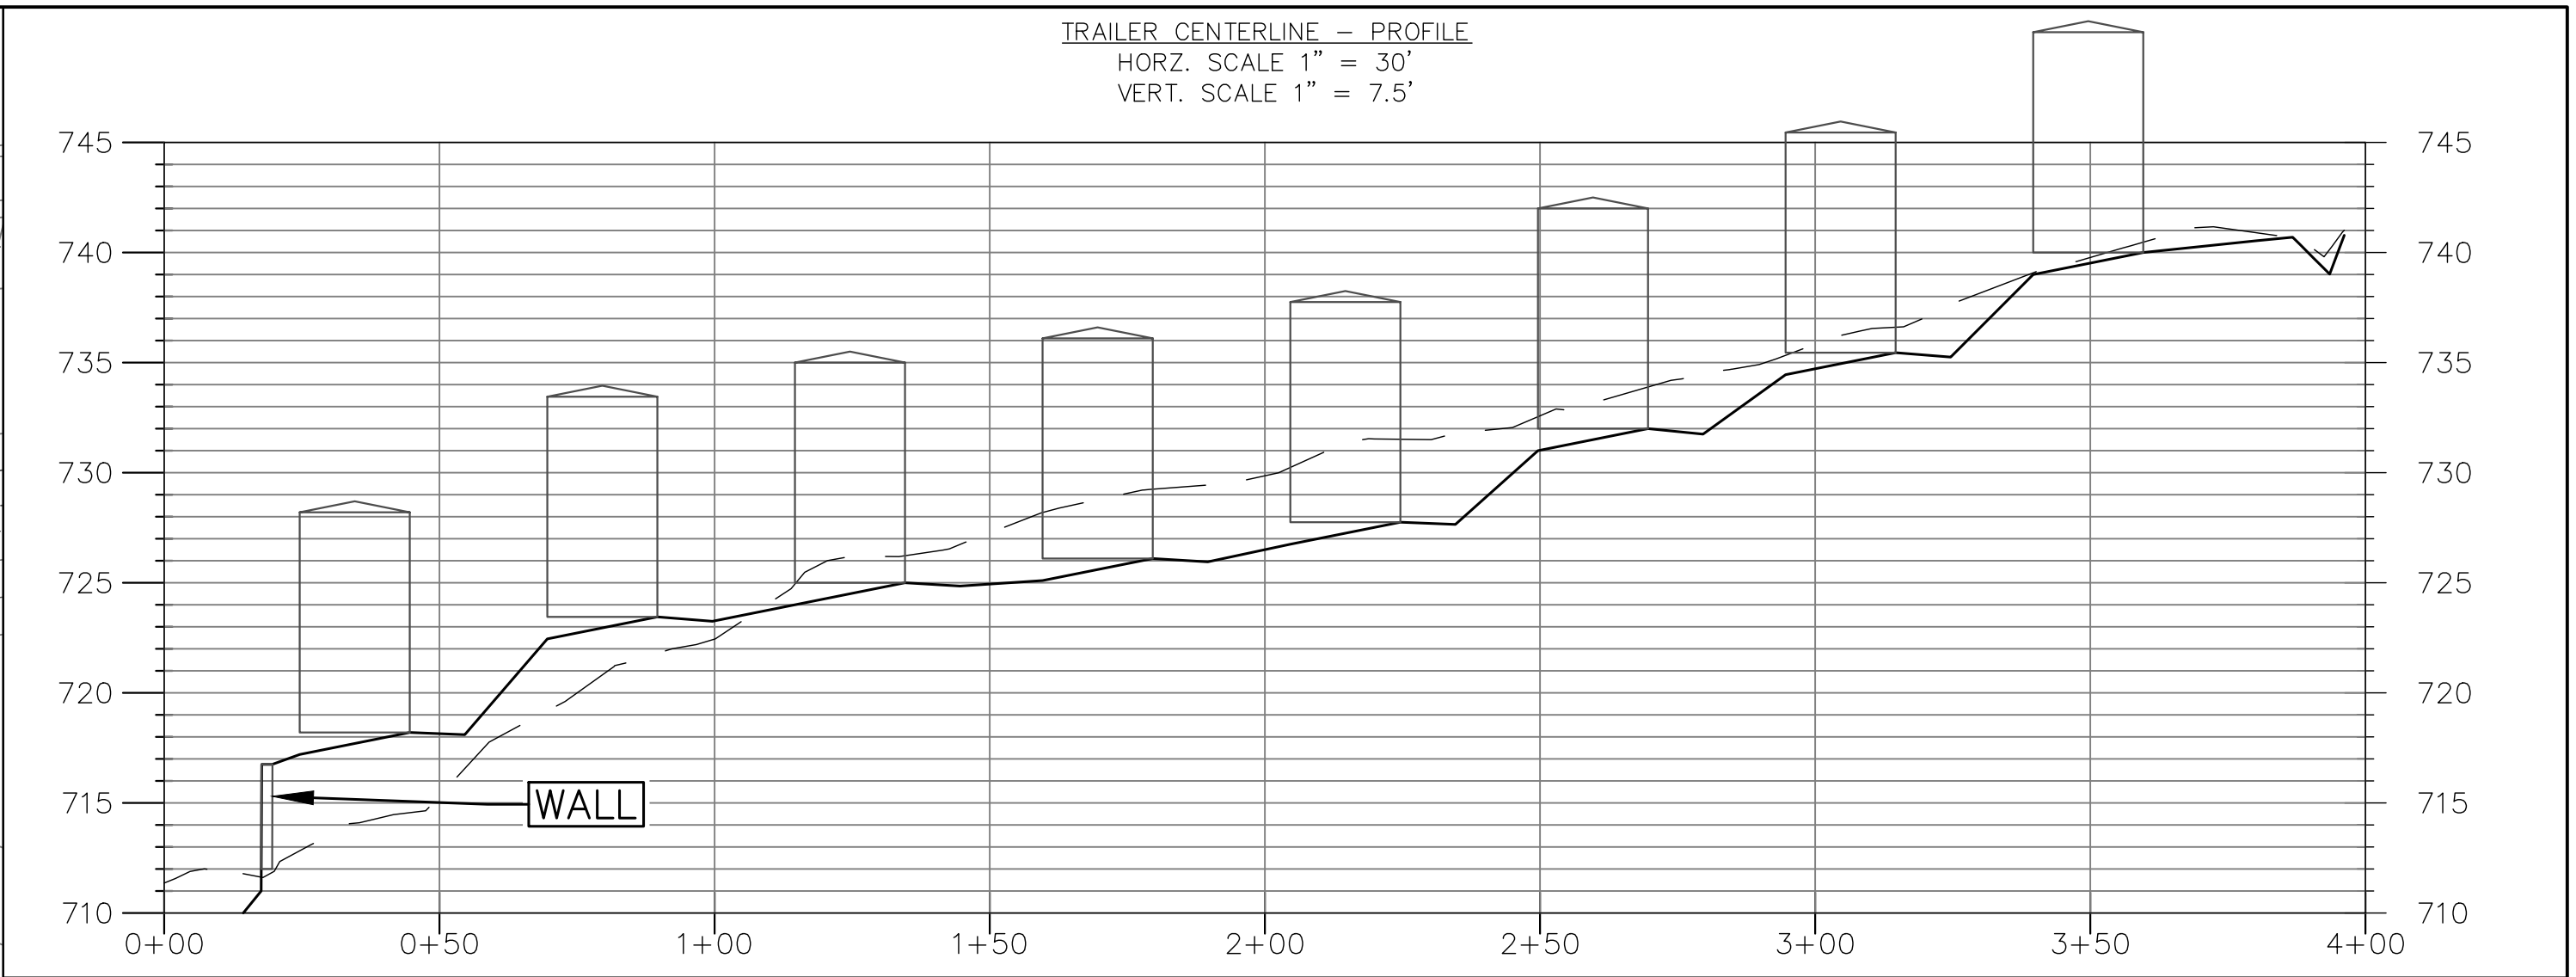


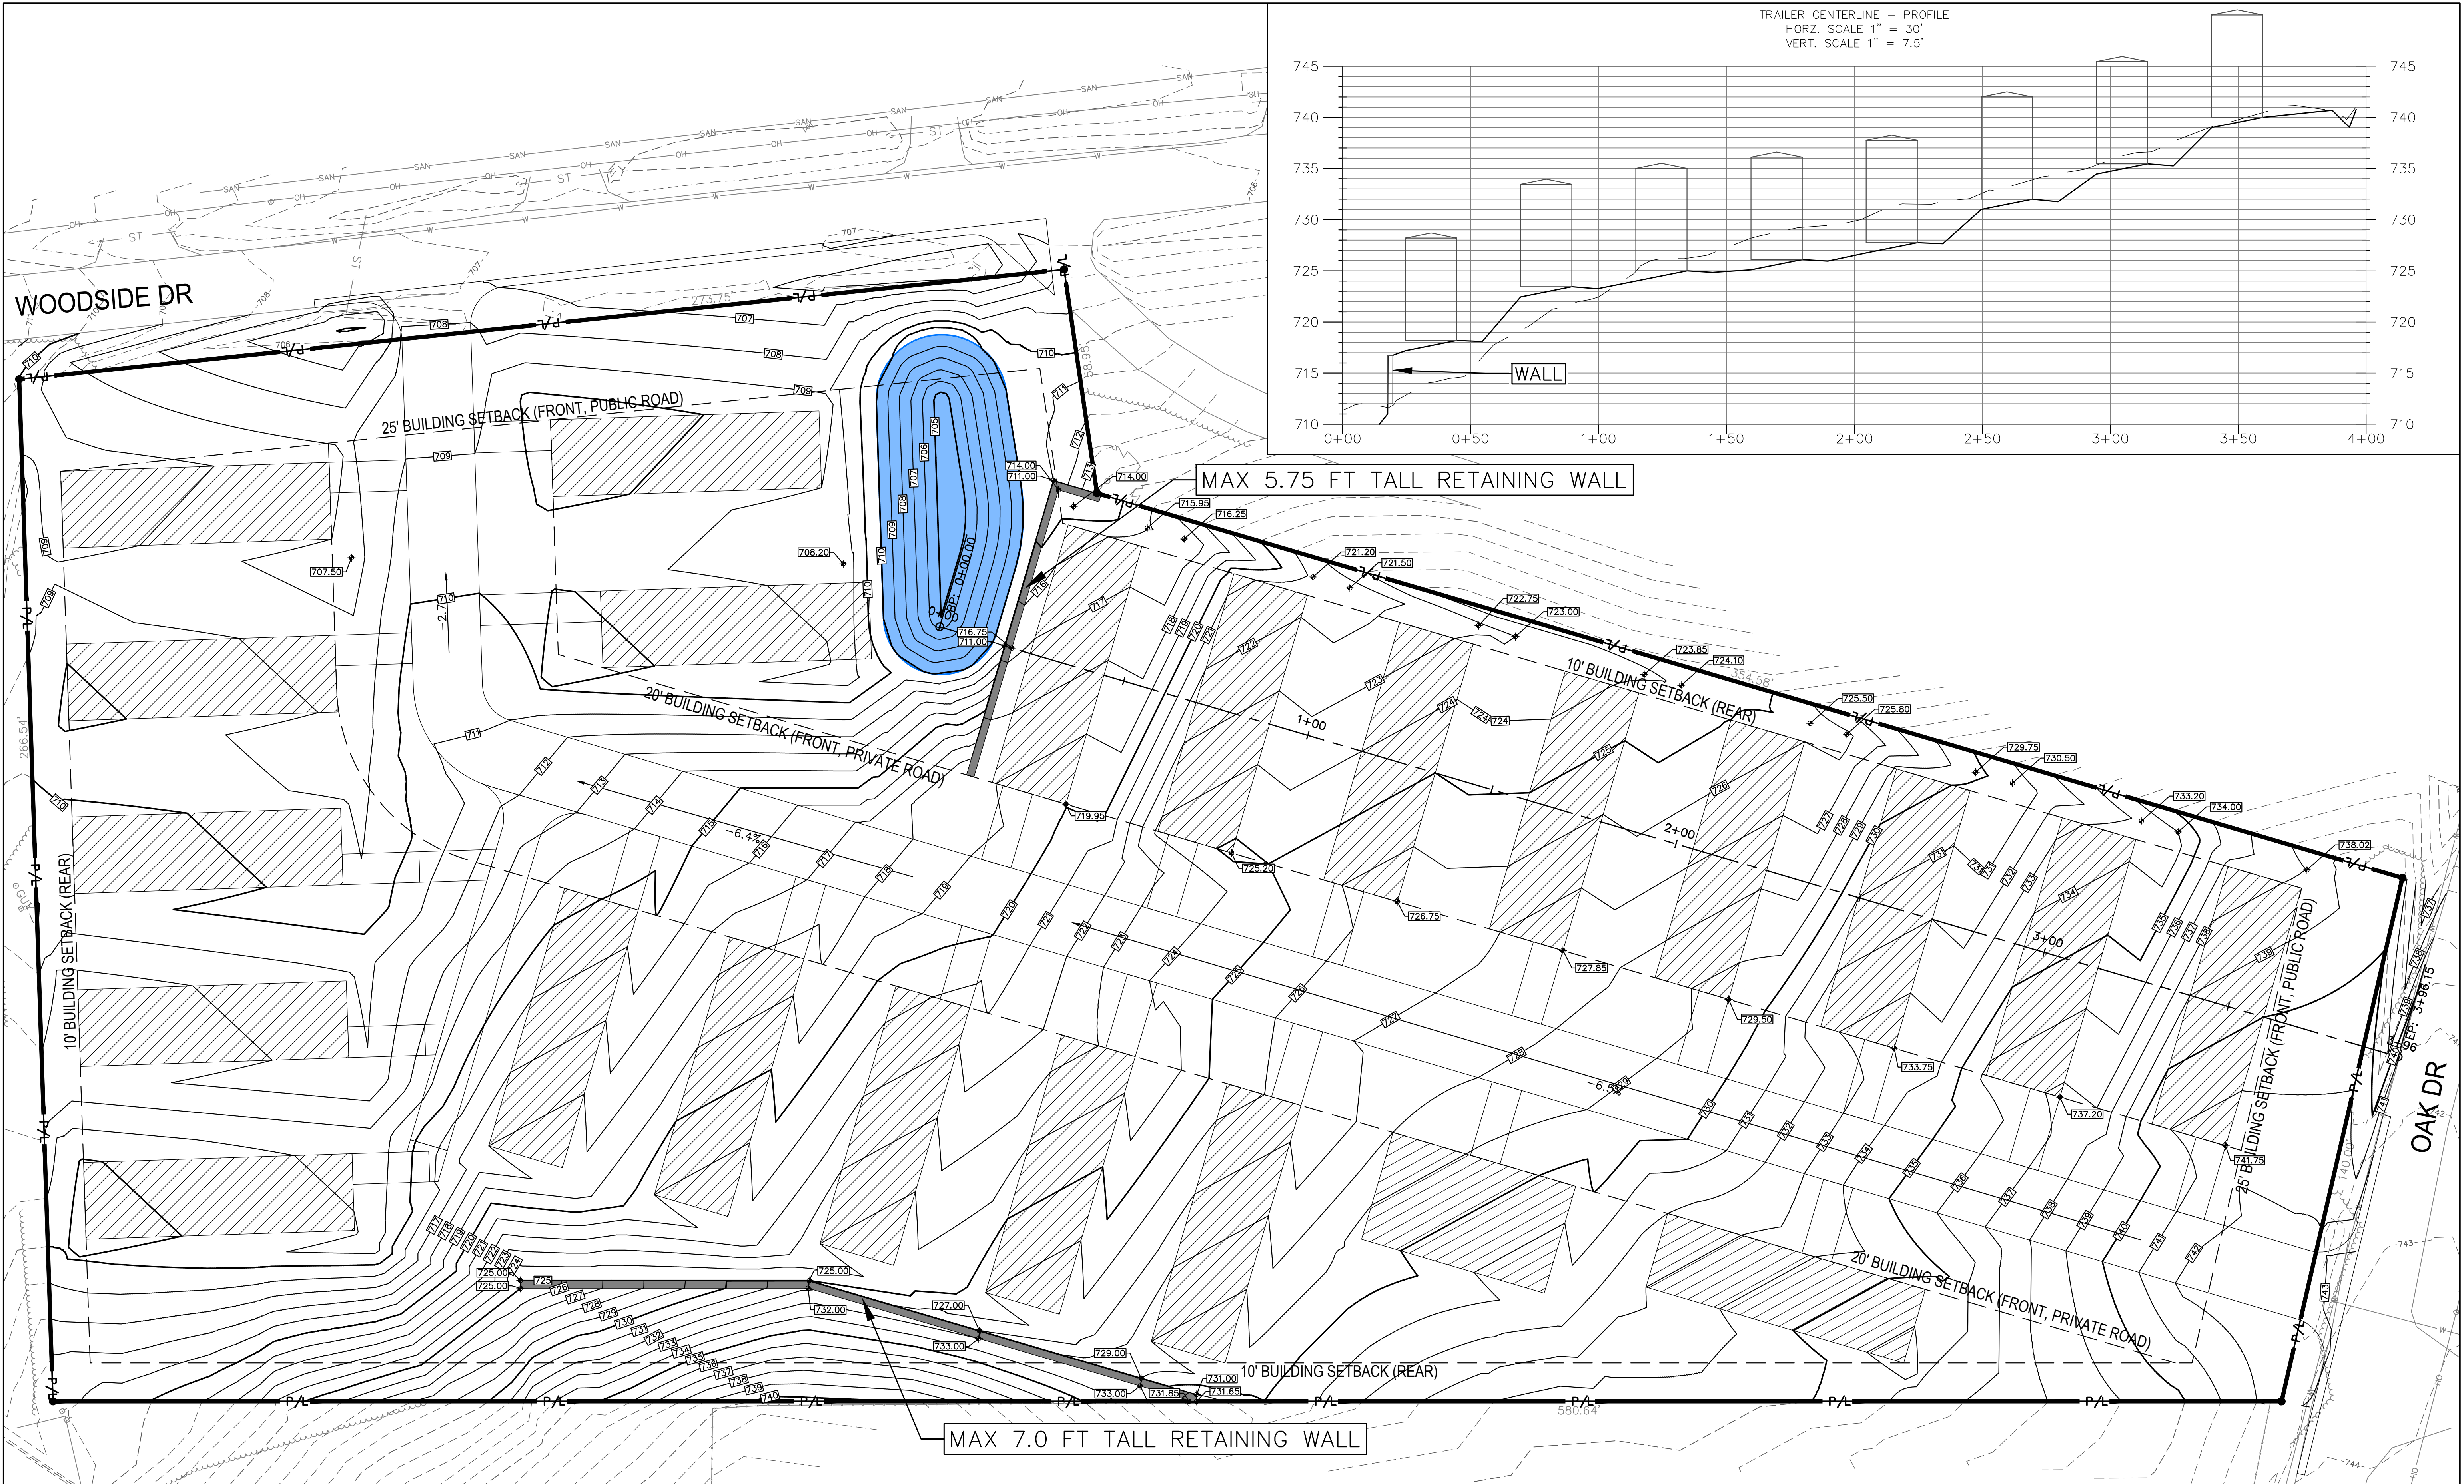

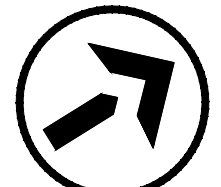


REVISIONS:			CLIENT:	 590 Missouri Ave, Suite 202 Jeffersonville, Indiana 47130 kapurinc.com		SHEET:							
#		DATE				DESCRIPTION		CONCEPTUAL LAYOUT EXHIBIT					
								RELEASE:		PROJECT MANAGER: AJE		SHEET NUMBER:	
								DUE DILIGENCE		PROJECT NUMBER: 23.0760.01		EX-1	

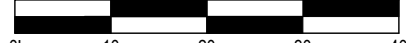

REVISIONS:			CLIENT:		NORTH ARROW:		RADCLIFF MOBILE HOME PARK			SHEET:				
#	DATE	DESCRIPTION	 590 Missouri Ave, Suite 202 Jeffersonville, Indiana 47130 kapurinc.com				225 WOODSIDE DR, RADCLIFF, KY 40160			CONCEPTUAL GRADING EXHIBIT				
							OPTION #2 EXHIBITS		11/21/2023	SCALE: 1" = 20'		RELEASE: DUE DILIGENCE	PROJECT MANAGER: AJE	SHEET NUMBER: EX-2
												PROJECT NUMBER: 23.0760.01		

FILENAME: s:\Kentucky\Radcliff\23.0760.01 - 225 woodside dr\Design_3D_DSGN.dwg

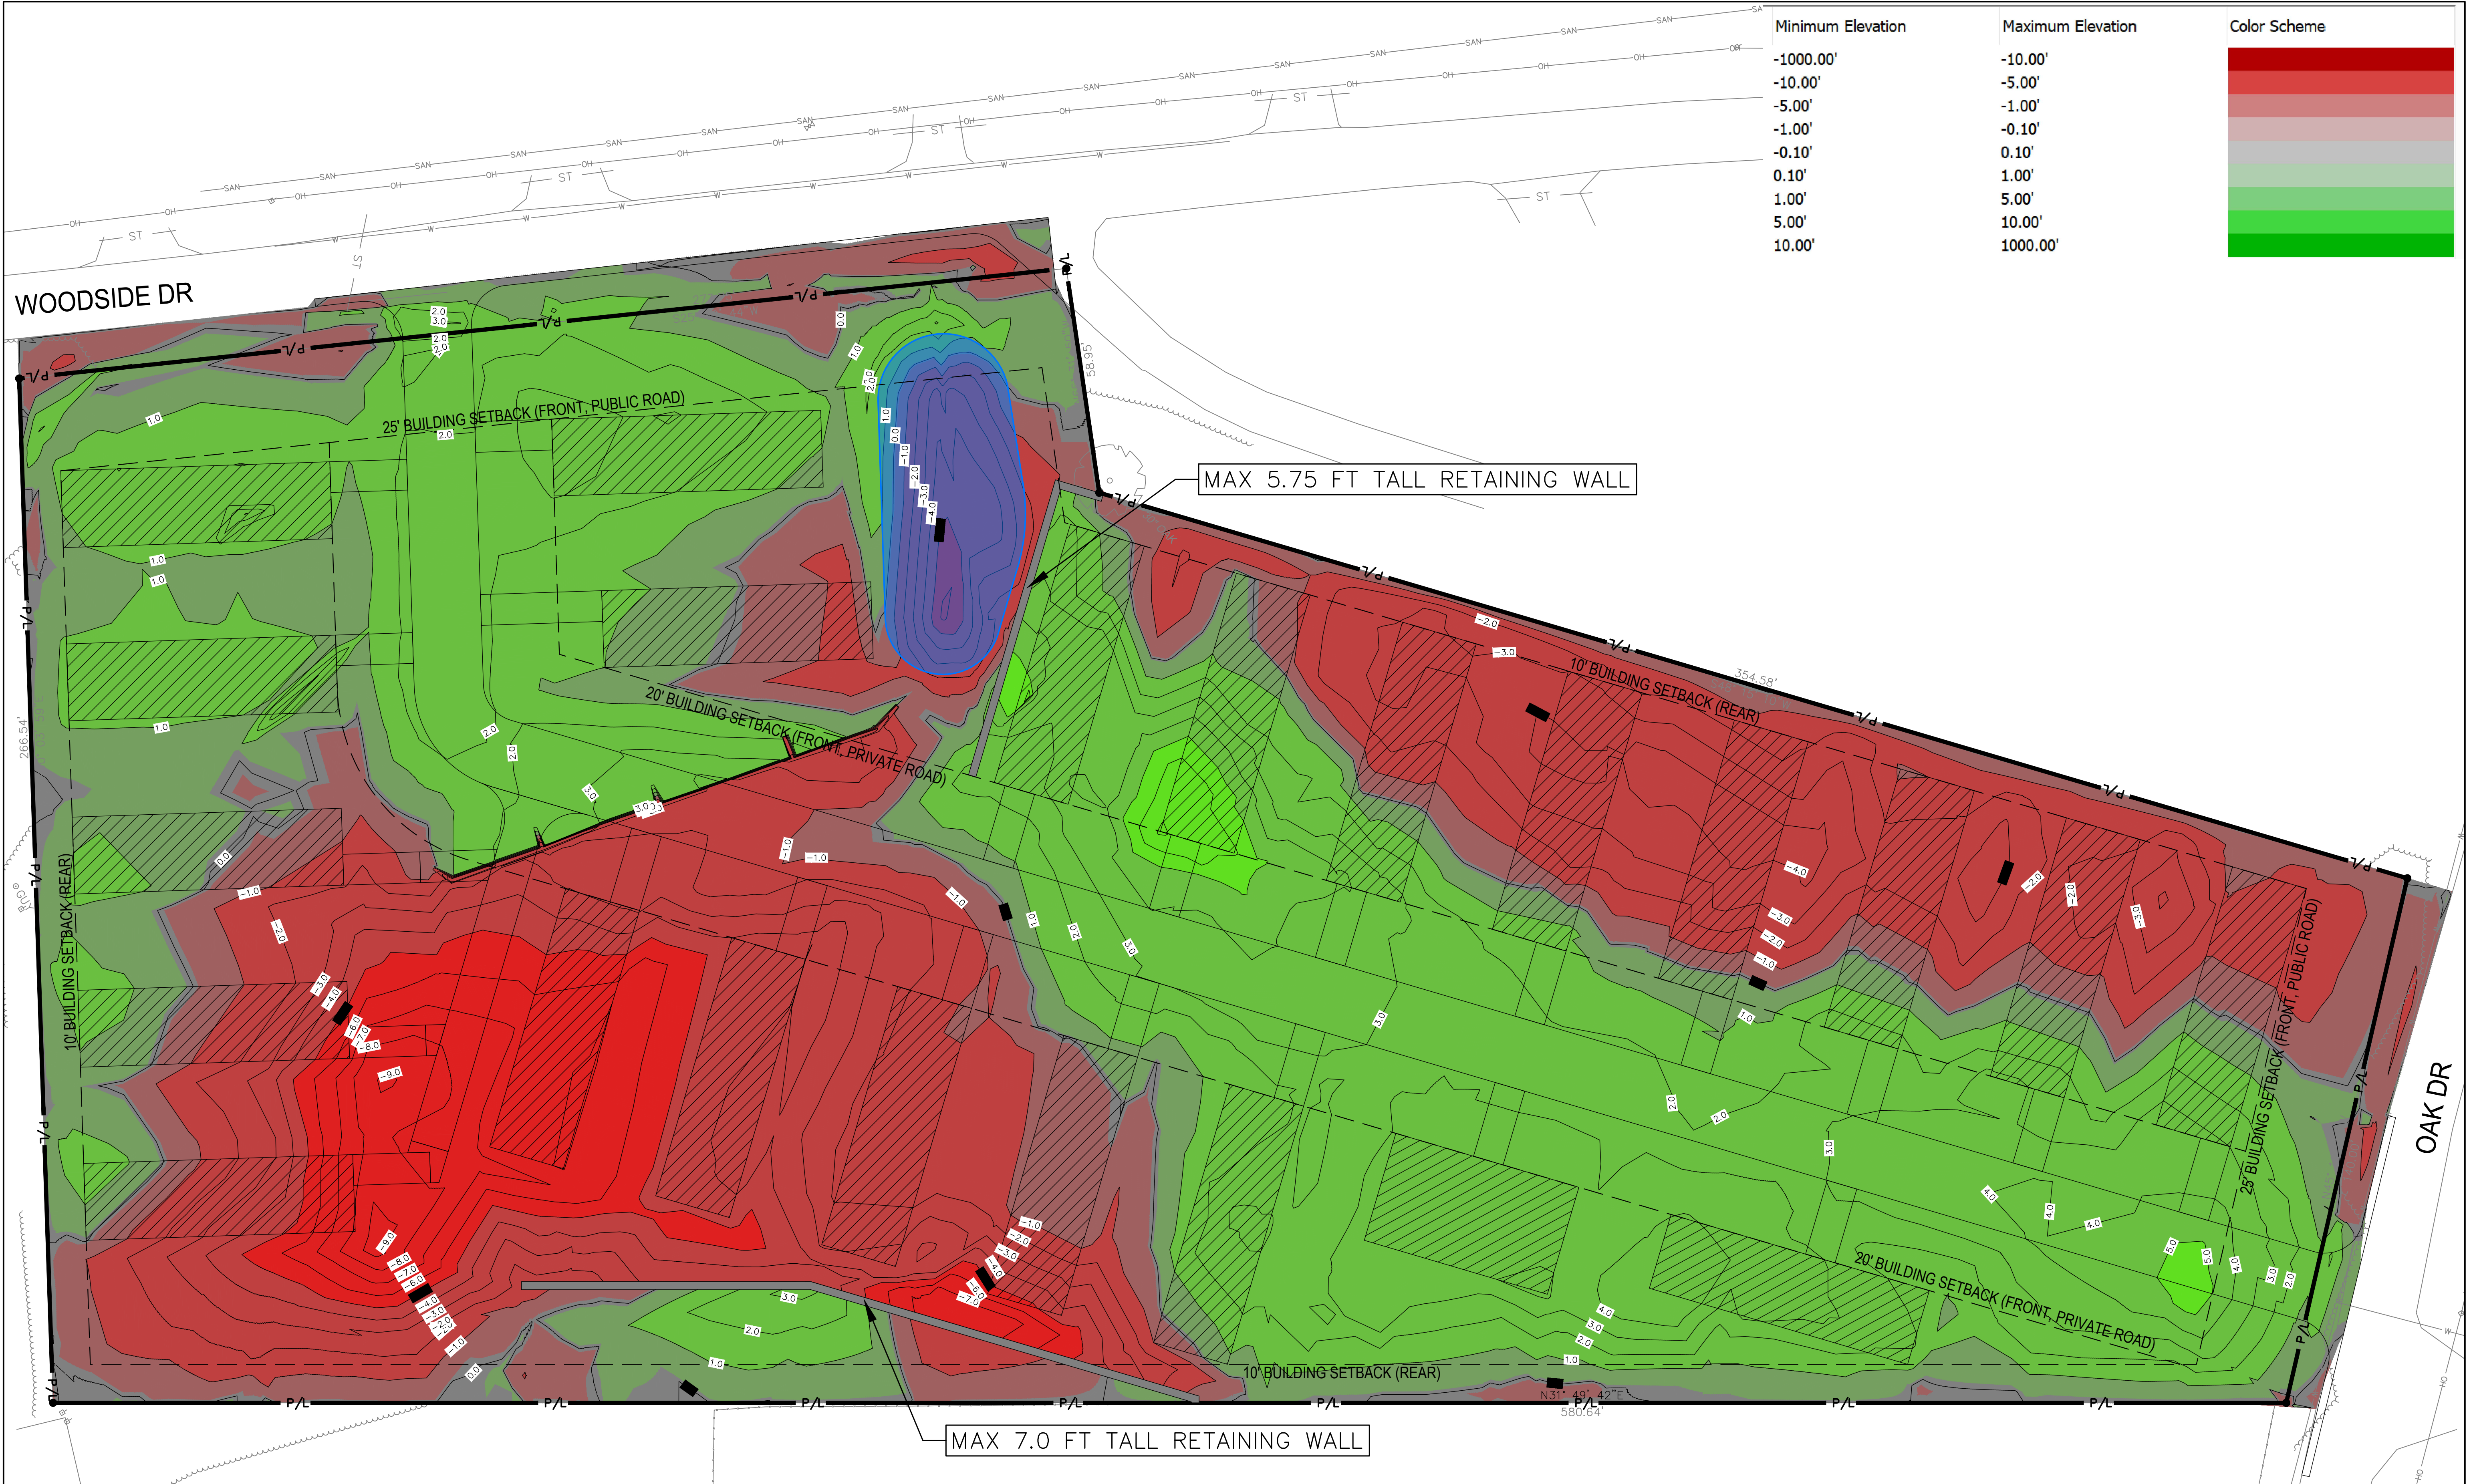


REVISIONS:		
#	DATE	DESCRIPTION

CLIENT:



590 Missouri Ave, Suite 202
Jeffersonville, Indiana 47130
kapurinc.com

NORTH ARROW:

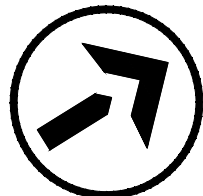

RADCLIFF MOBILE HOME PARK

225 WOODSIDE DR, RADCLIFF, KY 40160

OPTION #2 EXHIBITS

11/21/2023

SCALE: 1" = 20'



SHEET:

CONCEPTUAL CUT-FILL EXHIBIT

RELEASE:

DUE DILIGENCE

PROJECT MANAGER:


AJE

PROJECT NUMBER:

23.0760.01

SHEET NUMBER:

EX-3

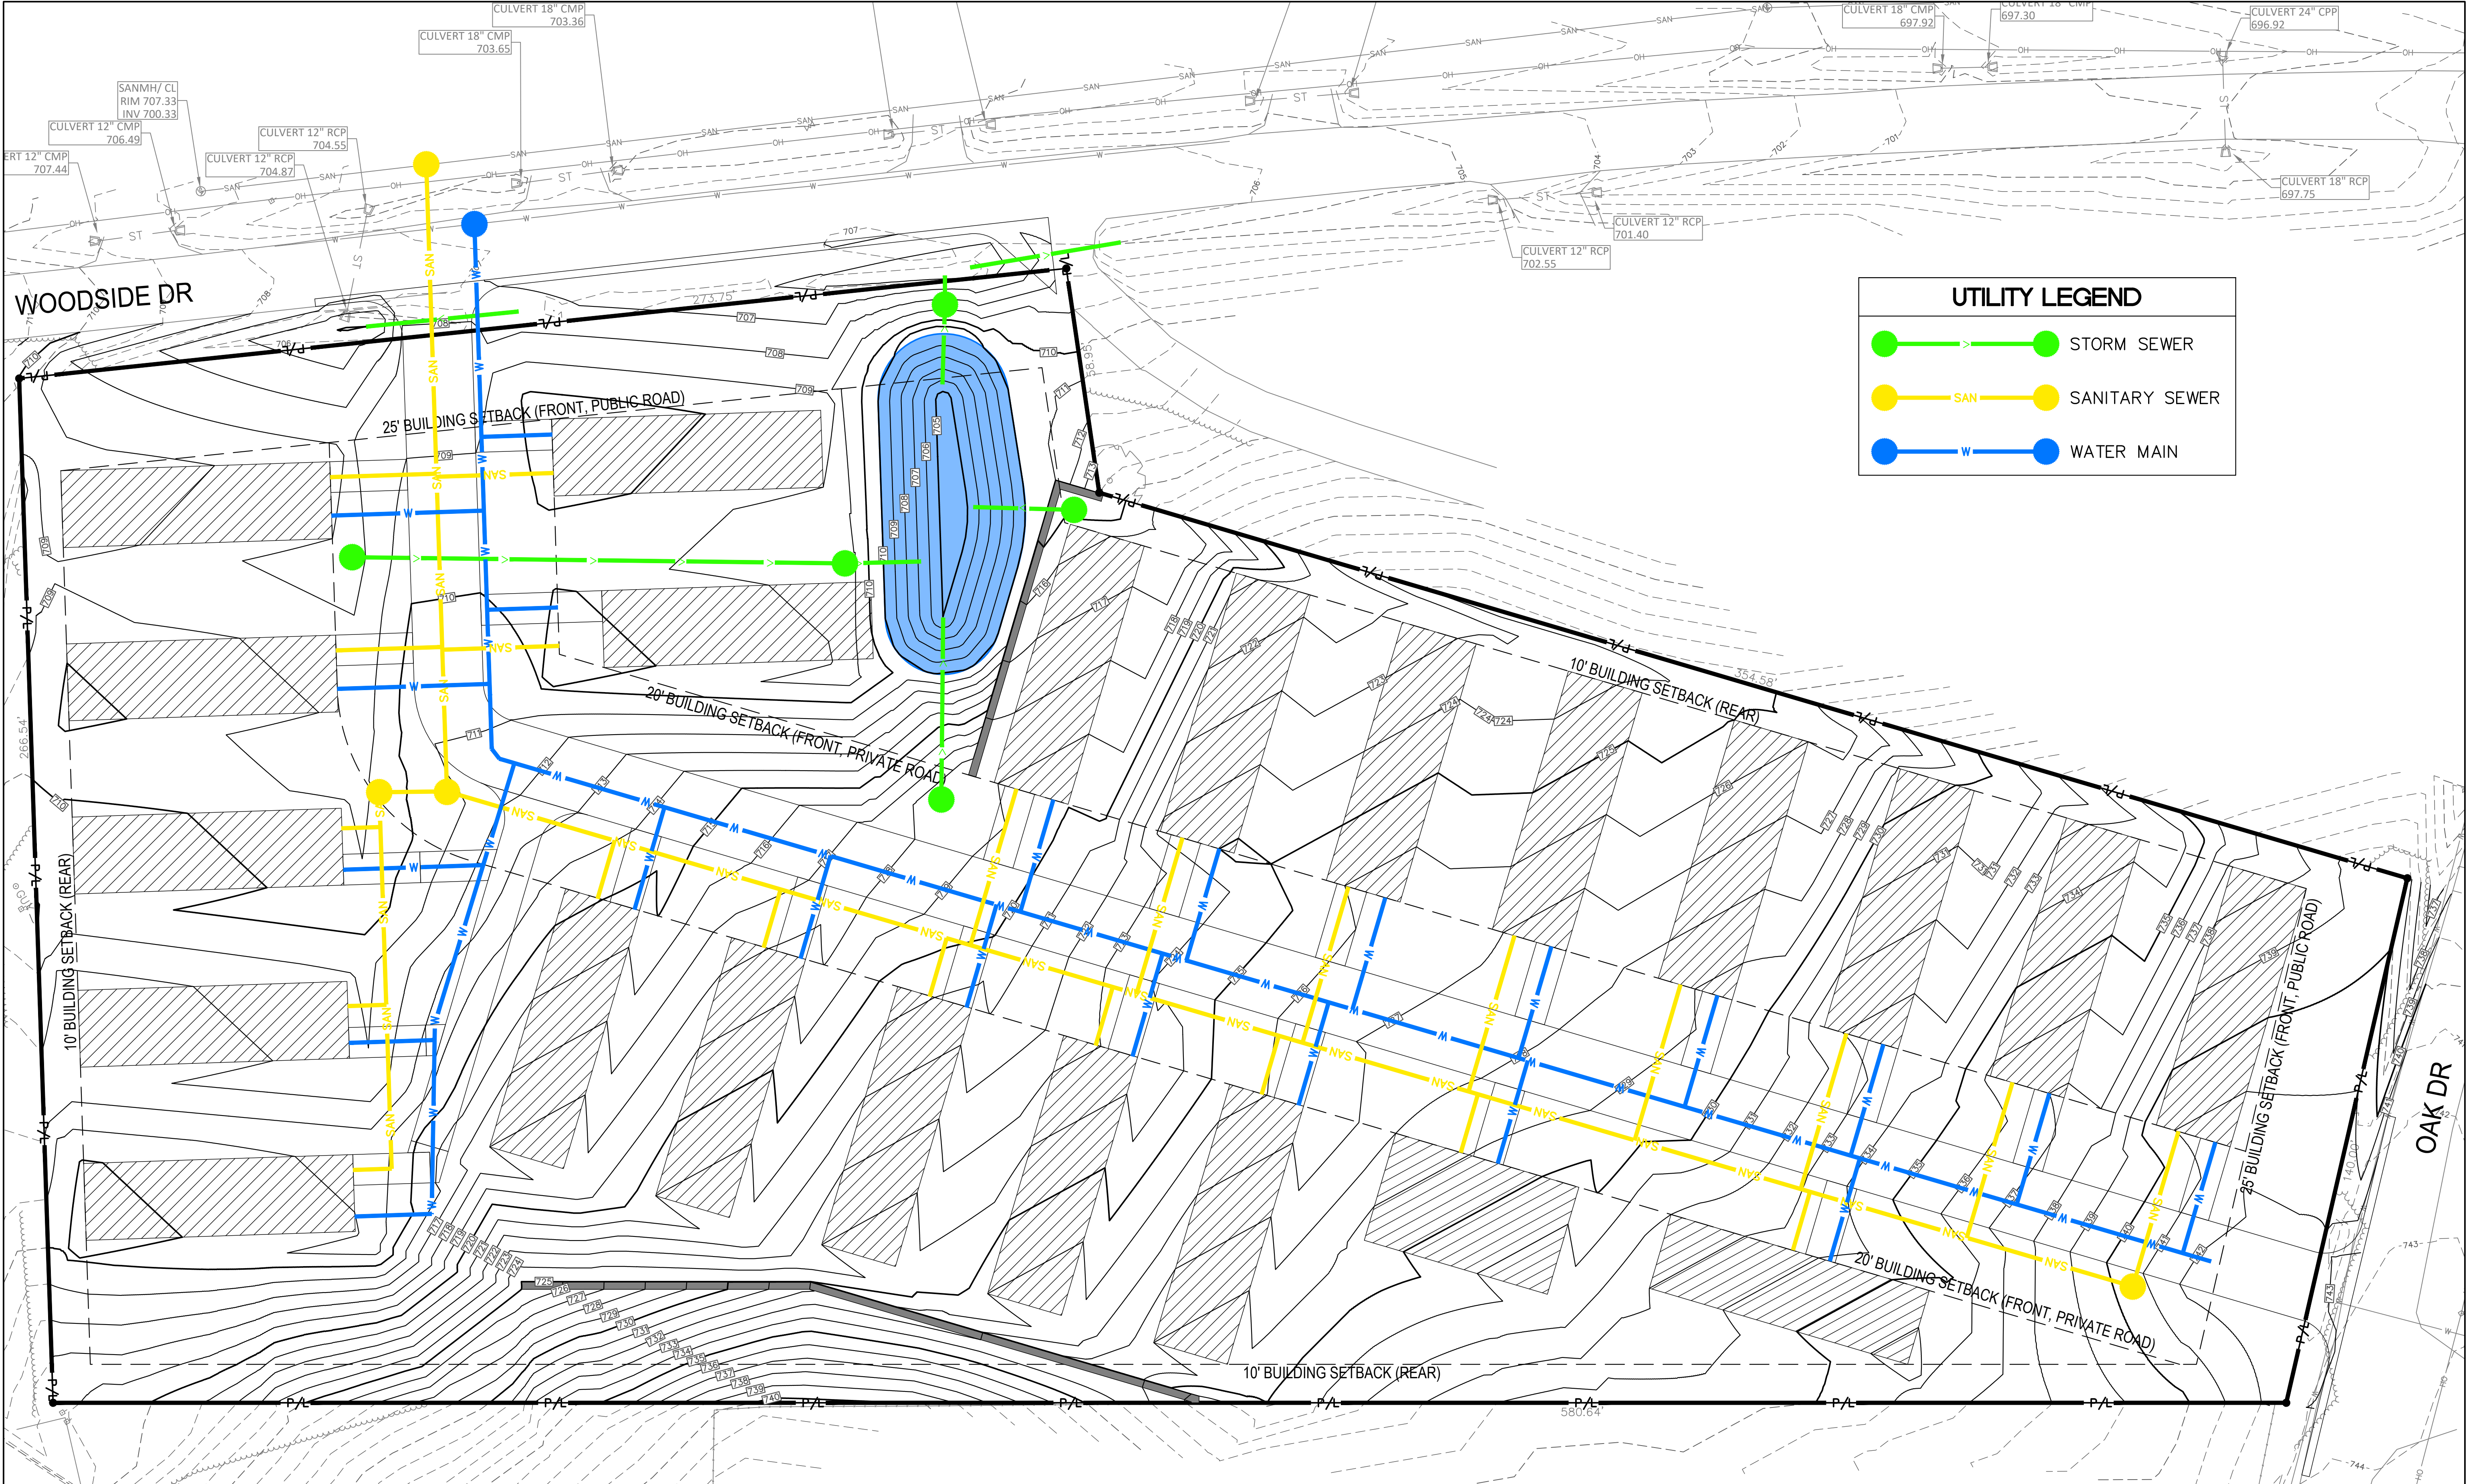

UTILITY LEGEND

STORM SEWER

SANITARY SEWER

REVISIONS:		
#	DATE	DESCRIPTION

CLIENT:

kapur

590 Missouri Ave, Suite 202
Jeffersonville, Indiana 47130
kapurinc.com

NORTH ARROW:

RADCLIFF MOBILE HOME PARK

225 WOODSIDE DR, RADCLIFF, KY 40160

OPTION #2 EXHIBITS

11/21/2023

SCALE: 1" = 20'

SHEET:

CONCEPTUAL UTILITIES EXHIBIT

RELEASE:

DUE DILIGENCE

PROJECT MANAGER:

AJE


PROJECT NUMBER:

23.0760.01

SHEET NUMBER:

EX-4

FILENAME: s:\Kentucky\Radcliff\23.0760.01 - 225 Woodside dr\Design\3D_DSGN.dwg

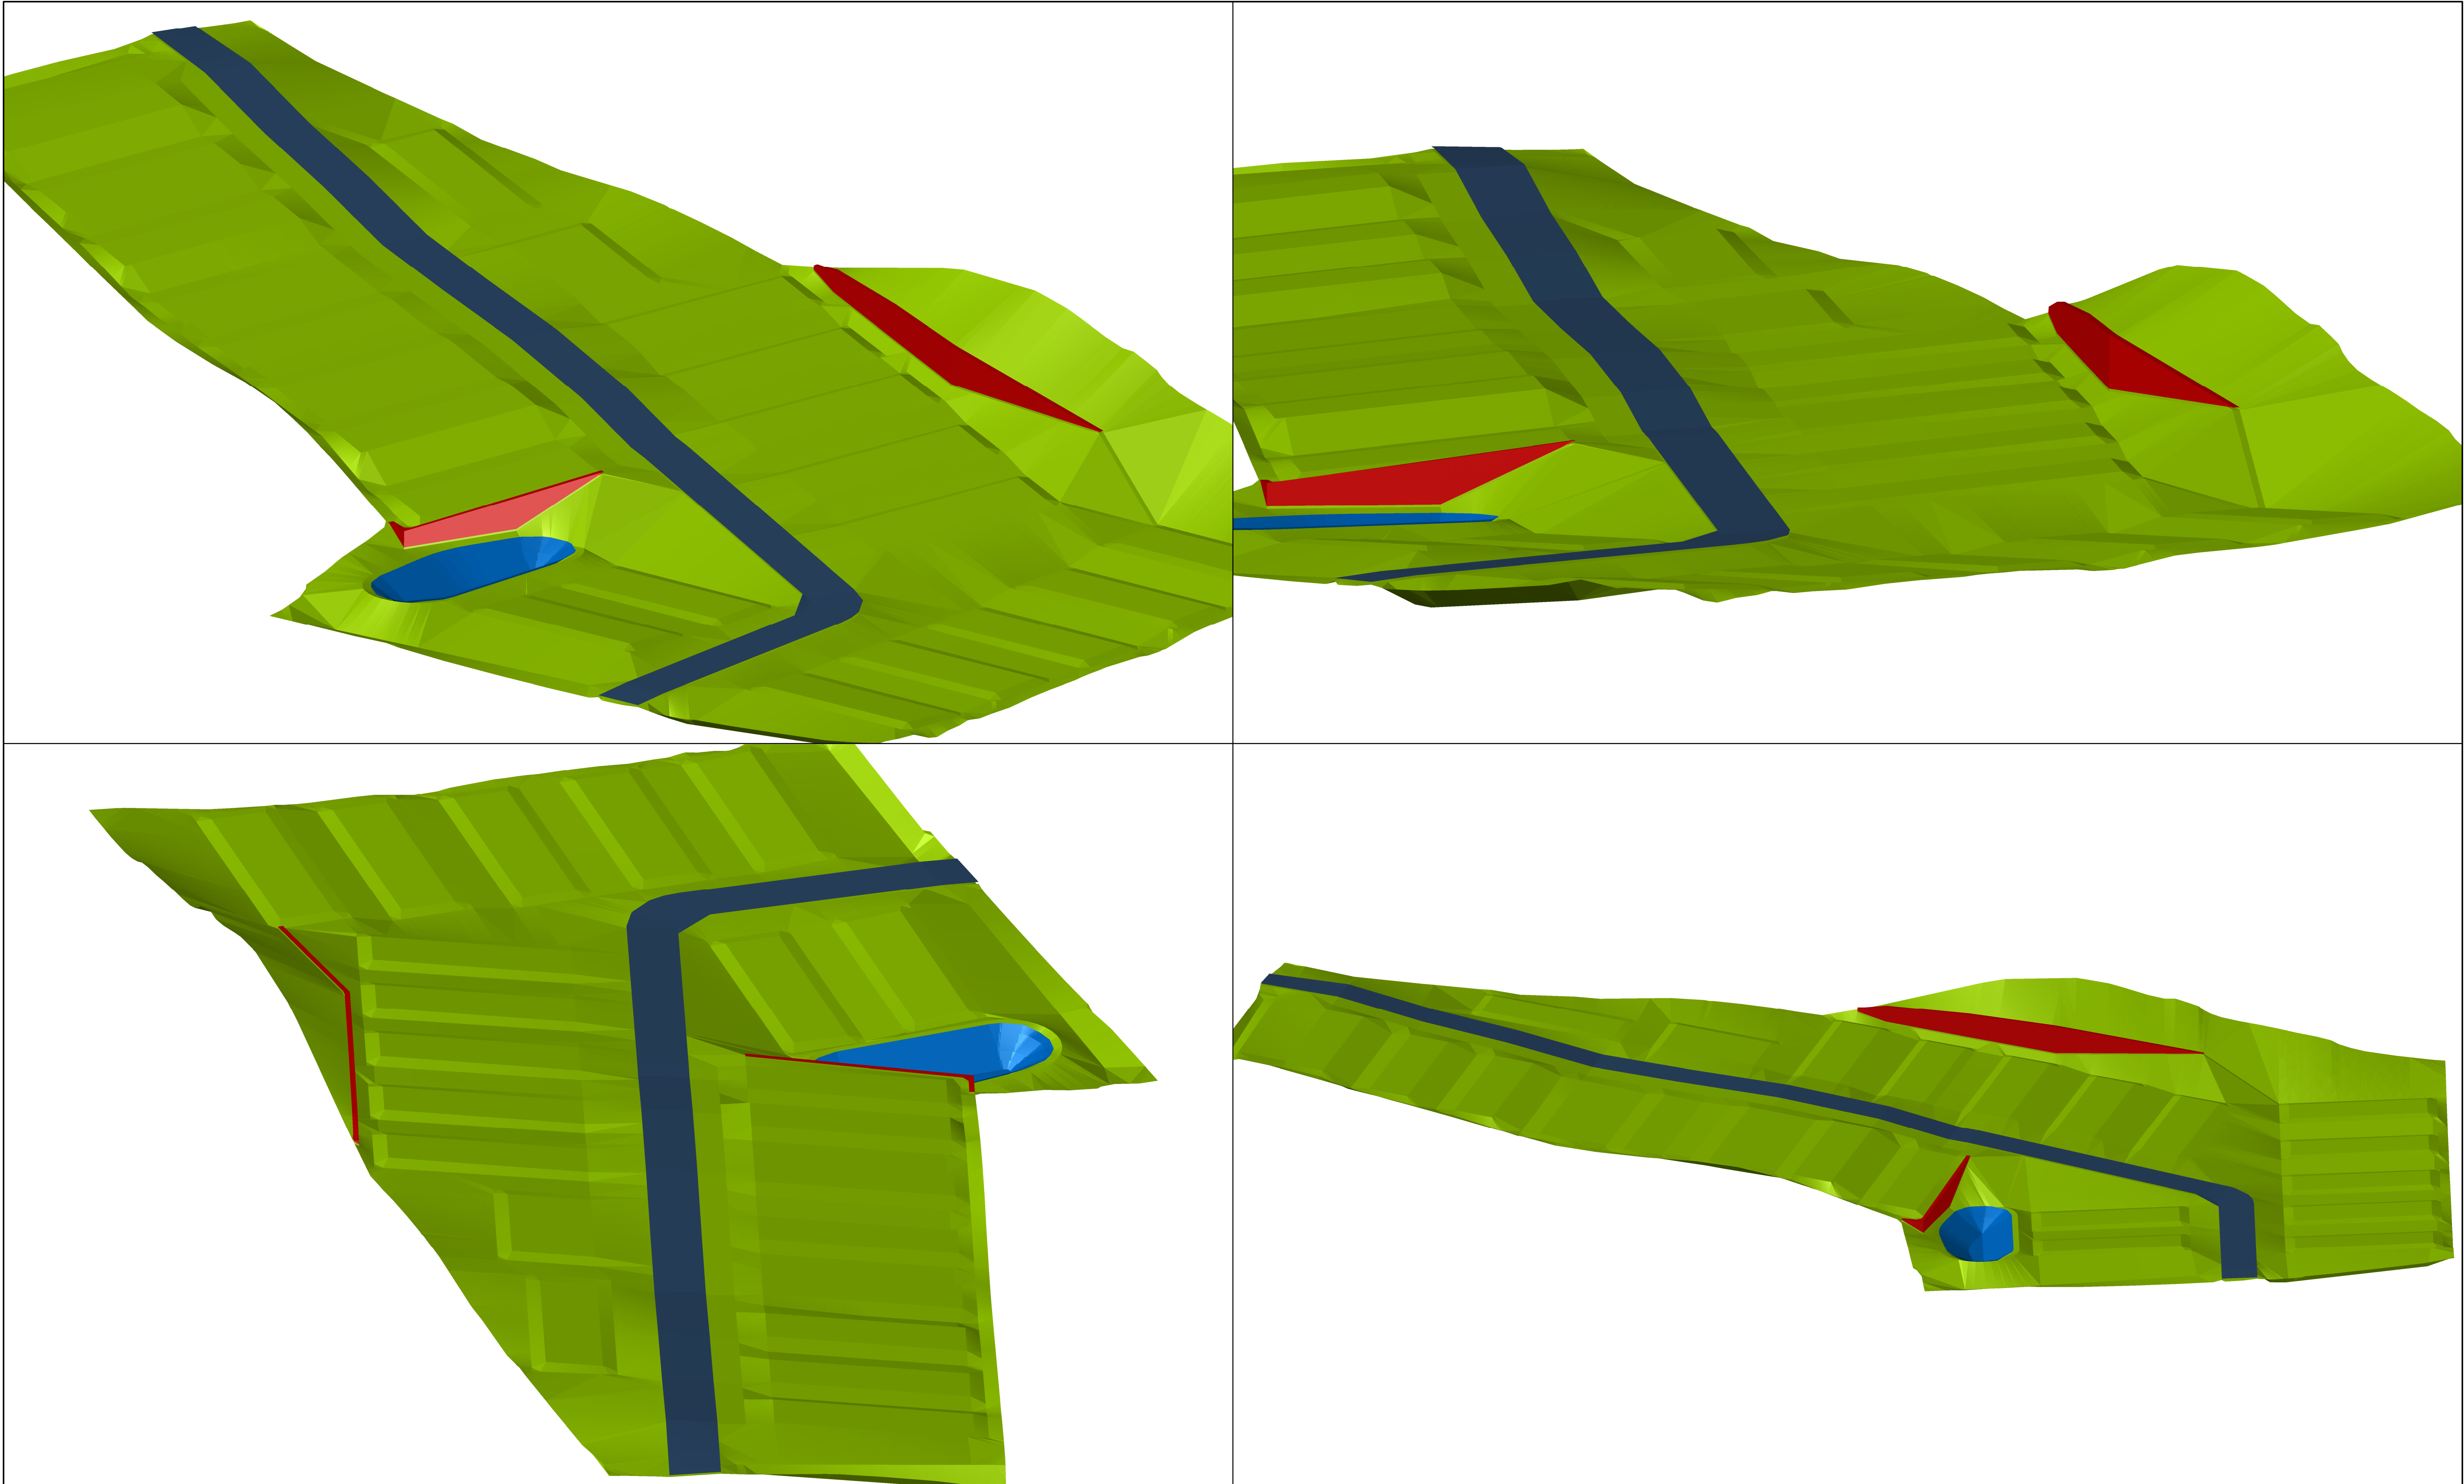

FILENAME: s:\Kentucky\Radcliff\23.0760.01 - 225 Woodside dr\Design\3D_DSGN.dwg

REVISIONS:		
#	DATE	DESCRIPTION

CLIENT:



590 Missouri Ave, Suite 202
Jeffersonville, Indiana 47130
kapurinc.com

NORTH ARROW:

RADCLIFF MOBILE HOME PARK

225 WOODSIDE DR, RADCLIFF, KY 40160

OPTION #2 EXHIBITS

11/21/2023

SHEET: CONCEPTUAL ISOMETRIC EXHIBIT

RELEASE: DUE DILIGENCE

PROJECT MANAGER: AJE

PROJECT NUMBER: 23.0760.01

SHEET NUMBER: EX-5