


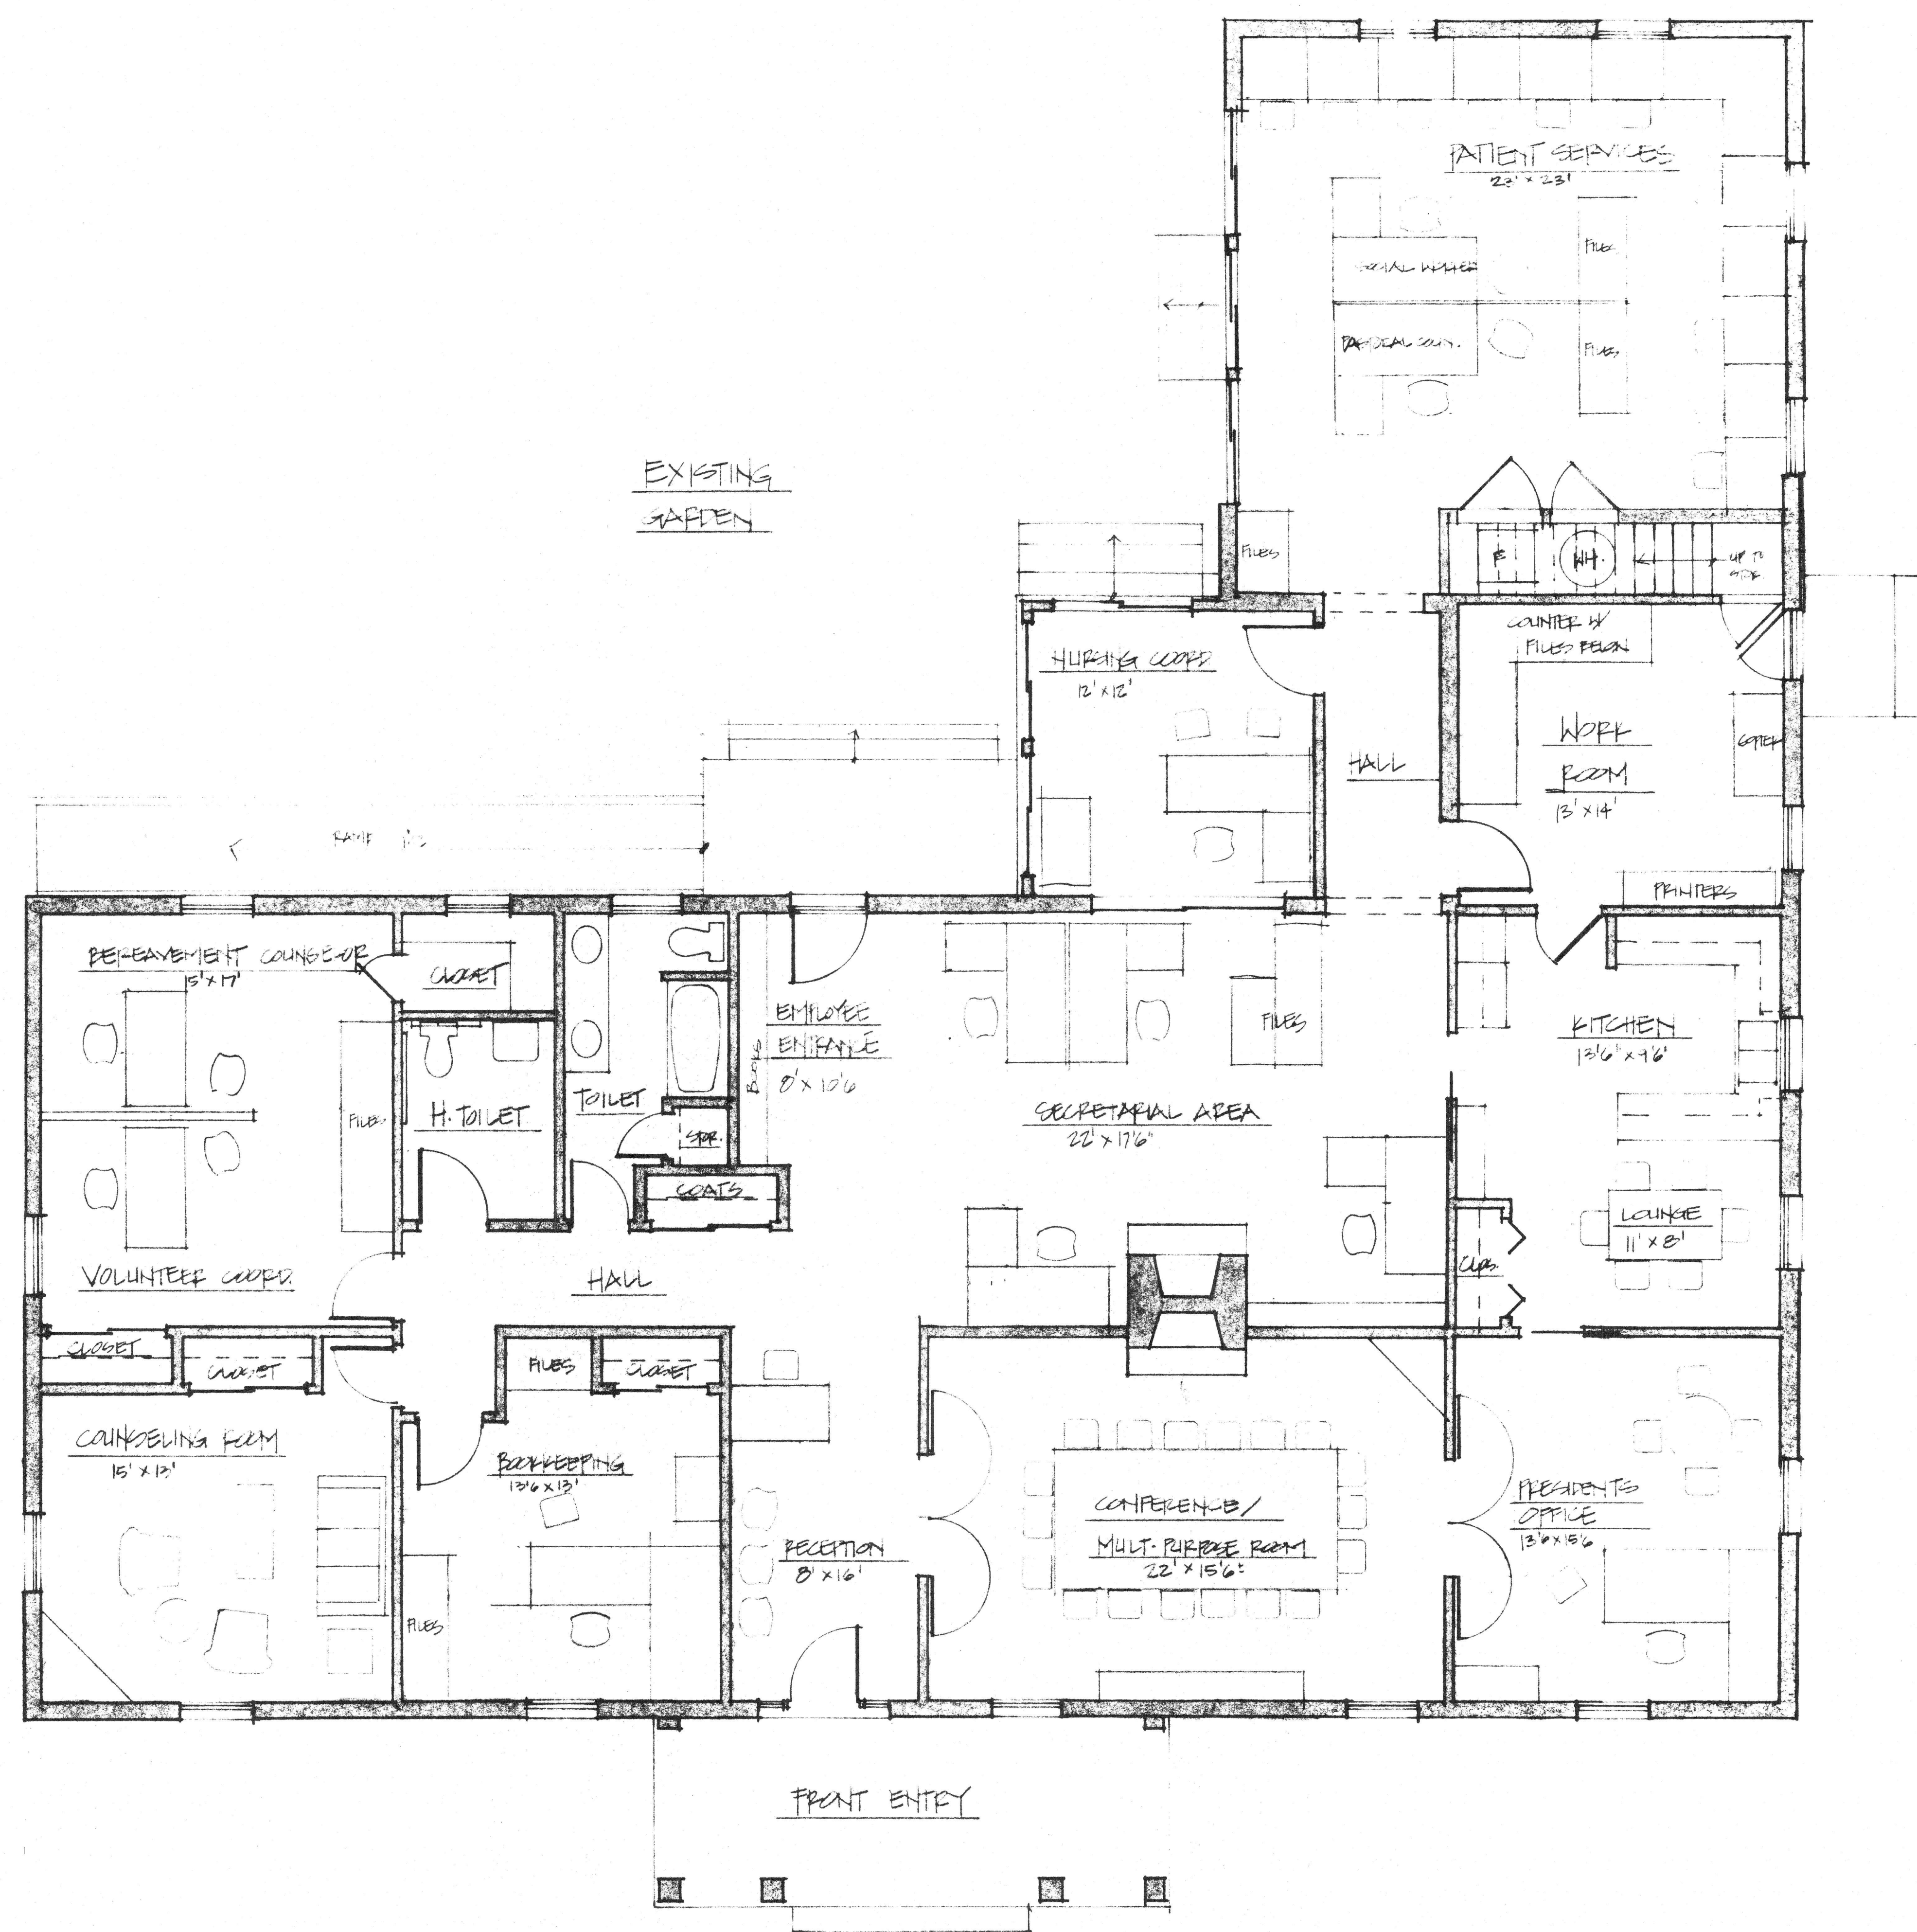

PRELIMINARY
NOT FOR CONSTRUCTION

SUSAN C. WIGLEY
ARCHITECT
SUSAN WIGLEY, AIA
714 S. Park Drive • Salisbury, MD 21801 • (410) 860-8815

COASTAL HOSPICE
FEASIBILITY STUDY - RELOCATION
OLD OCEAN CITY RD & PHILIP WATKINS DR
SALISBURY, MD

SCN: 9/1/04
SCALE:
DATE:
REV: