

\\pdc\Public\Ellis Realty Advisors\23042 (Market Study Plan - Gerson Land, Middleboro, MA)\04_Design\DWG\01_Concept\Grading_Opt2.dwg Mar 04, 2024 - 1:55pm

Copyright (c) by Highpoint Engineering, Inc. All Rights Reserved.



HIGHPOINT ENGINEERING, INC.


- LAND PLANNING
- PERMIT EXPEDITING
- CIVIL ENGINEERING
- CONSULTING

W:\pdc\Public\Ellis Realty Advisors\23042 (Market Study Plan - Gerson Land, Middleboro, MA)\04_Design\DWG\01_Concept\Grading_Opt2.dwg Mar 04, 2024 - 1:55pm
WWW.HIGHPOINTENG.COM

SITE PLAN EXHIBIT - CUT/FILL ANALYSIS

SUMNER AVENUE, MIDDLEBOROUGH, MA

03-04-2024

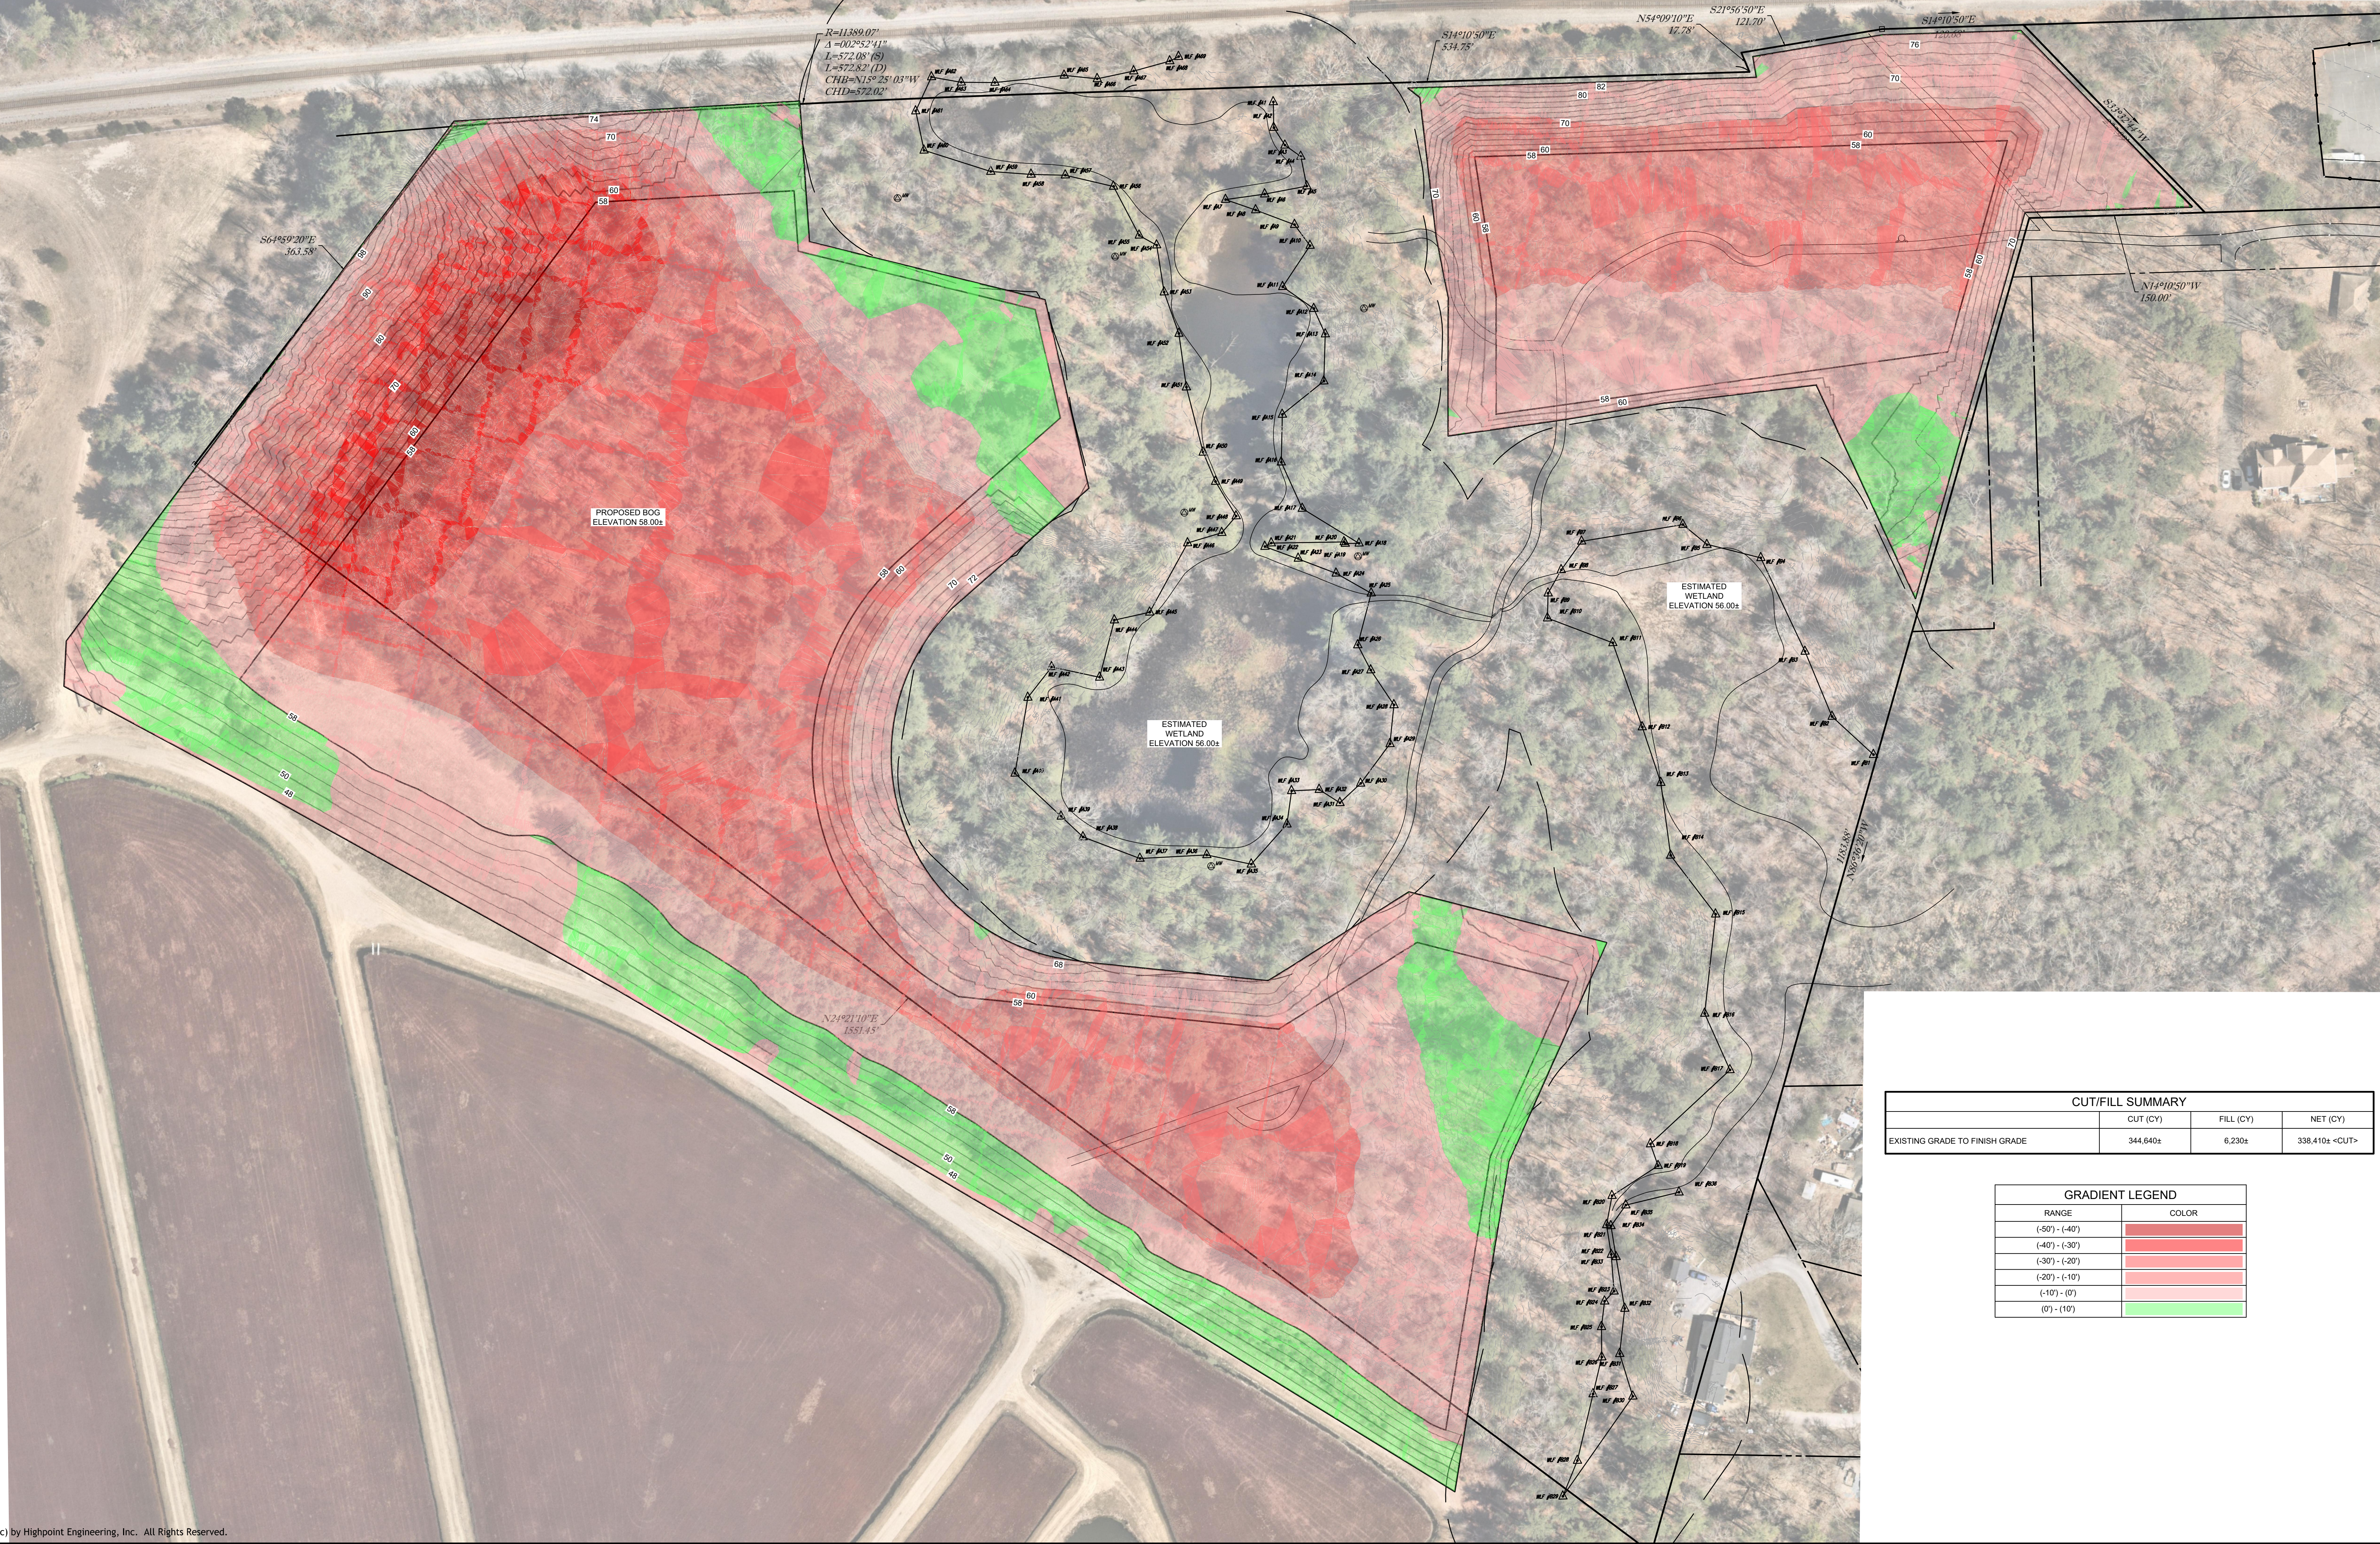

CUT/FILL SUMMARY			
	CUT (CY)	FILL (CY)	NET (CY)
EXISTING GRADE TO FINISH GRADE	344,840±	6,230±	338,410± <CUT>

GRADIENT LEGEND	
RANGE	COLOR
(<-50') - (<-40')	
(<-40') - (<-30')	
(<-30') - (<-20')	
(<-20') - (<-10')	
(<-10') - (0')	
(0') - (10')	