


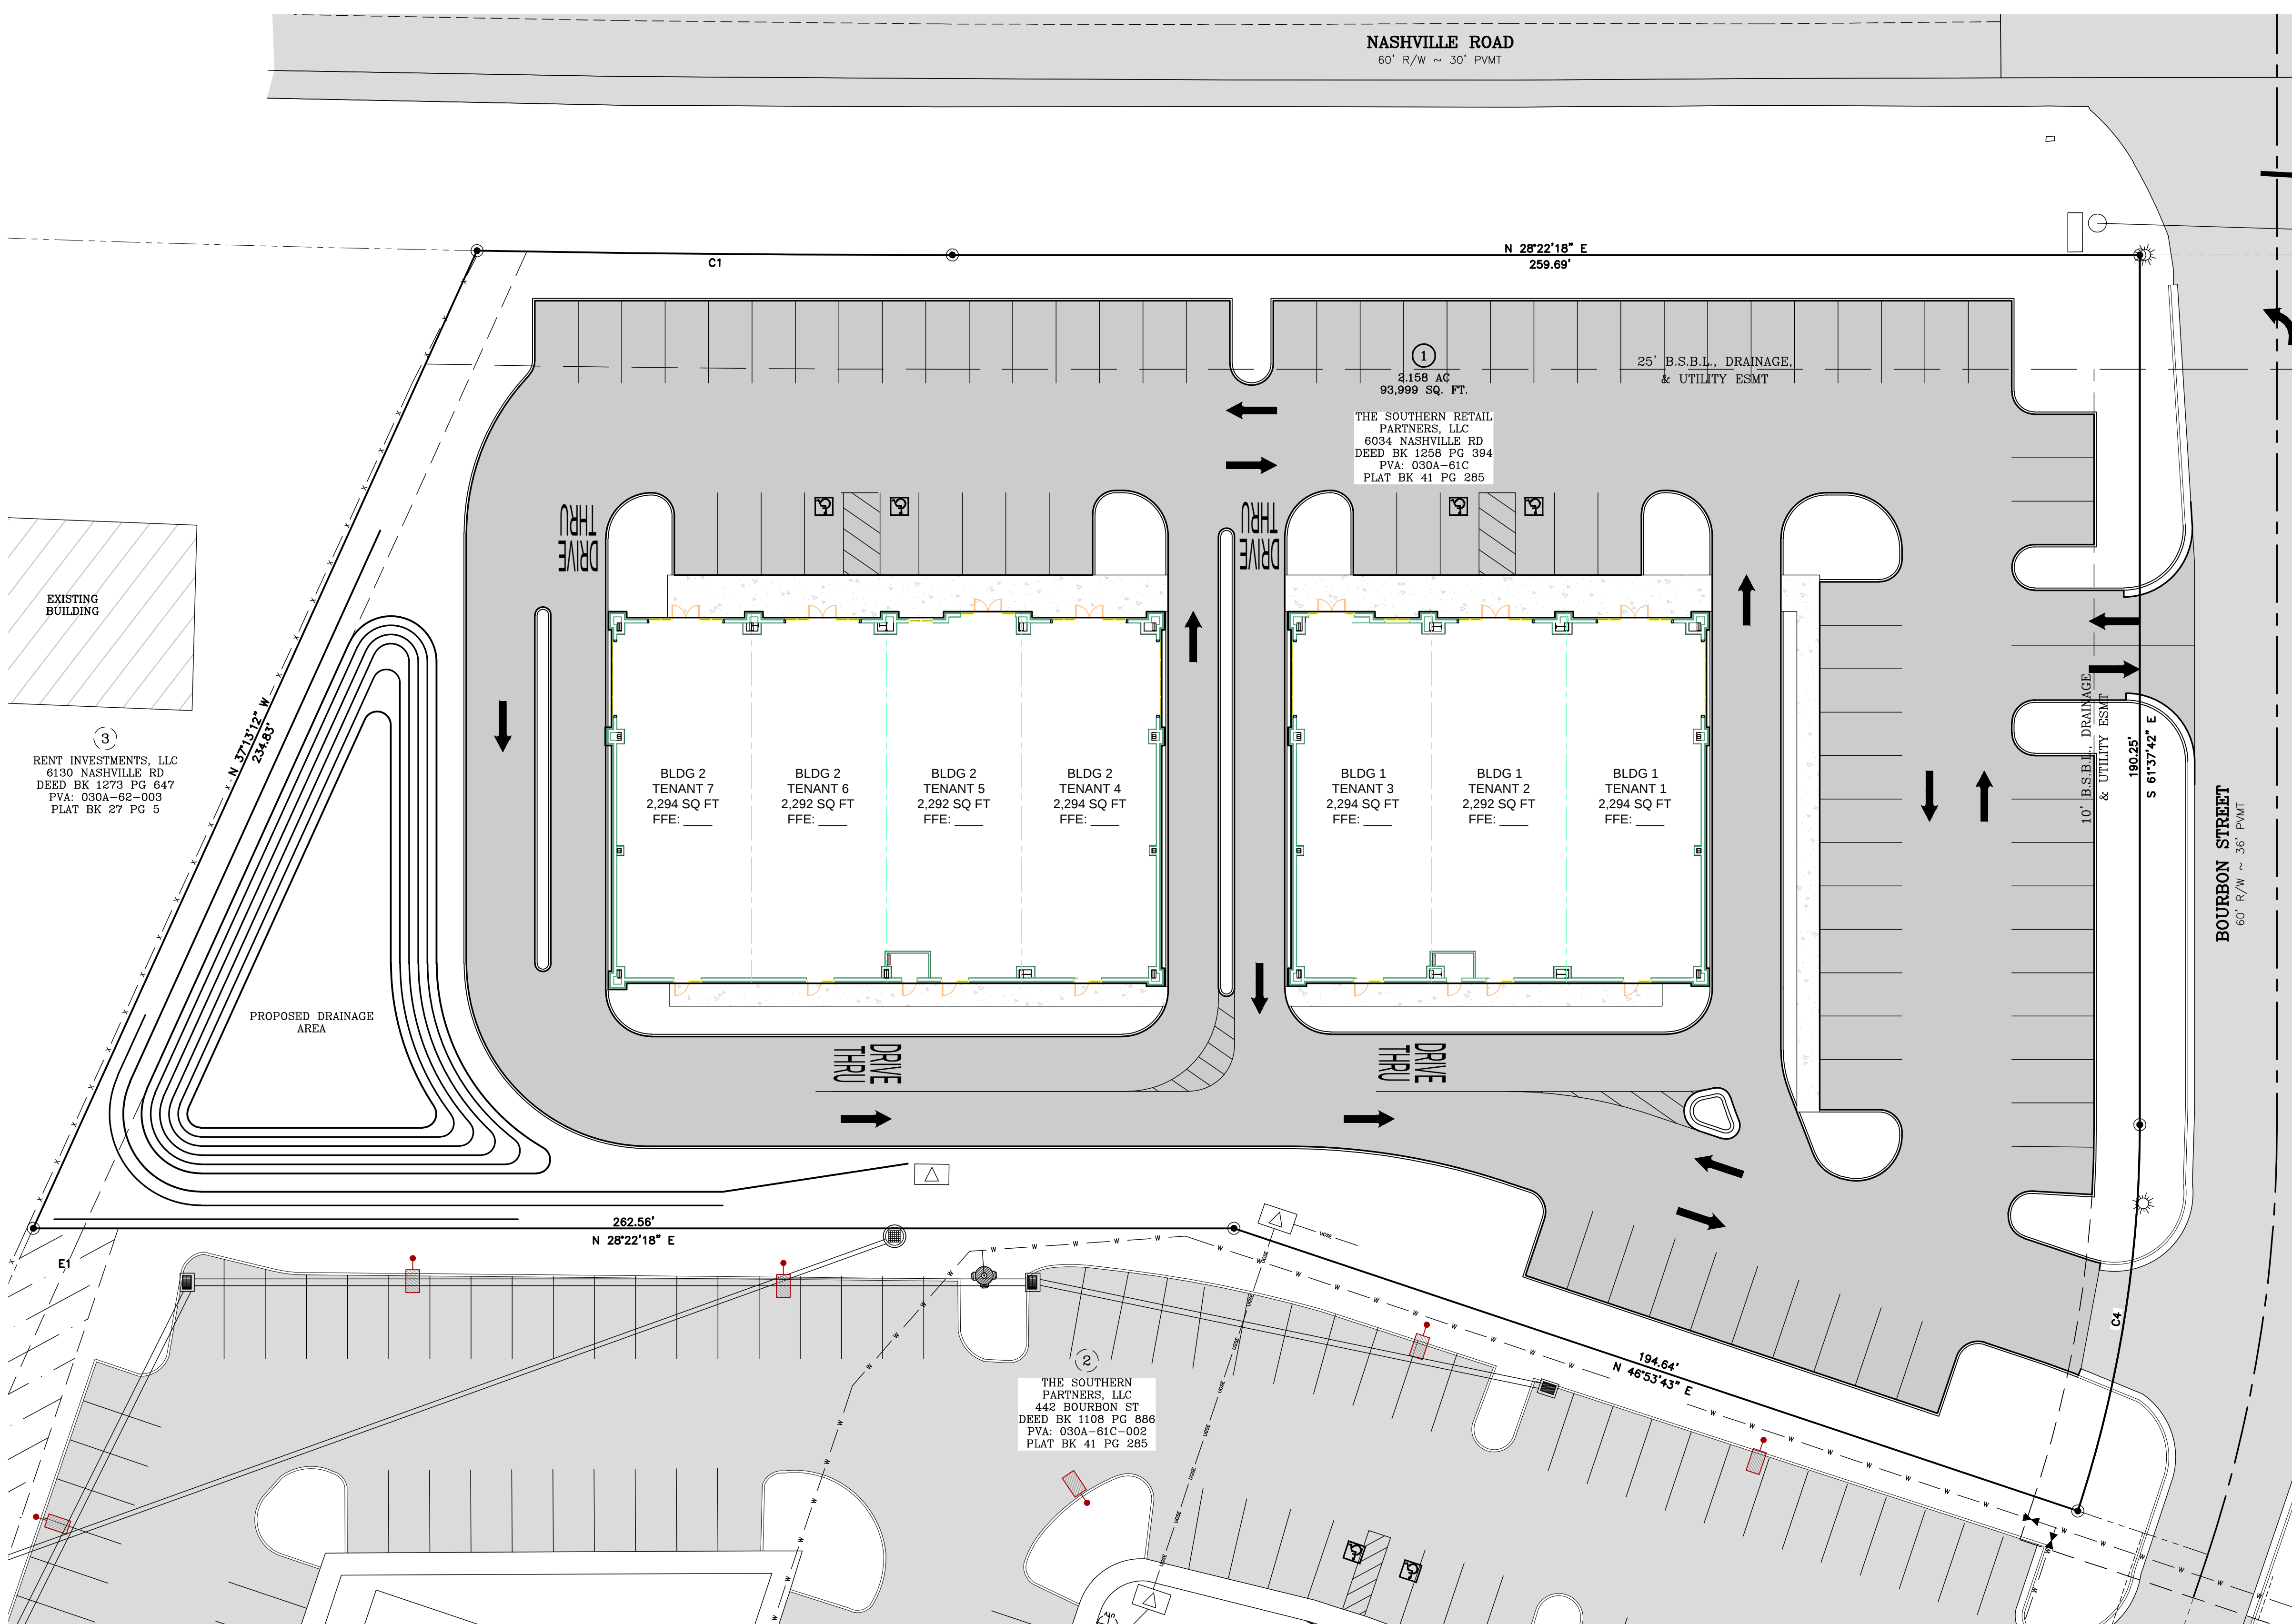

LEGEND:

EXISTING GUY WIRE	EXISTING UNDERGROUND ELECTRIC
EXISTING POWER POLE	EXISTING OVERHEAD ELECTRIC
EXISTING SEWER MANHOLE	PROPOSED PRIMARY (UNDERGROUND)
PROPOSED SEWER MANHOLE	PROPOSED SECONDARY (UNDERGROUND)
EXISTING GATE VALVE	GAS EXISTING GAS LINE
PROPOSED GATE VALVE	GAS PROPOSED GAS LINE
EXISTING WATER METER	S EXISTING SANITARY SEWER
PROPOSED WATER METER	S PROPOSED SANITARY SEWER
PROPOSED SEWER SERVICE	FW EXISTING FORCE MAIN
EXISTING FIRE HYDRANT	FW PROPOSED FORCE MAIN
PROPOSED FIRE HYDRANT	W EXISTING WATER LINE
PROPOSED TRANSFORMER	W PROPOSED WATERLINE
PROPOSED ELEC. VAULT	T EXISTING TELEPHONE
PROPOSED SECONDARY PED.	T PROPOSED TELEPHONE
EXISTING TELEPHONE PED.	CW PROPOSED CABLE TV
EXISTING CATV PED.	
EXISTING CURB BOX INLET	
PROPOSED CURB BOX INLET	
PROPOSED STREET LIGHT	


CURVE TABLE:

CURVE	ARC LENGTH	RADIUS	DELTA ANGLE	CHORD BEARING	CHORD LENGTH
C1	103.96'	5779.58'	1°01'50"	N 28°53'13" E	103.96'
C2	174.92'	630.00'	15°54'28"	S 38°56'29" W	174.35'
C3	174.25'	575.00'	17°21'46"	S 38°12'51" W	173.58'
C4	85.94'	270.00'	18°14'13"	S 52°30'58" E	85.58'
C5	105.34'	330.00'	18°17'20"	N 52°29'02" W	104.89'

UTILITY LOCATION DISCLAIMER:

LOCATIONS OF UTILITIES SHOWN HEREON HAVE BEEN DETERMINED FROM FIELD OBSERVATIONS OR REVIEW OF UTILITY COMPANY RECORDS. CONTRACTORS WHO PERFORM EXCAVATION ARE ADVISED TO CALL FOR ON-THE-GROUND LINE LOCATION FROM KENTUCKY UNDERGROUND (B.U.D.) AT 1-800-752-6007.

CALL BEFORE YOU DIG!
1 (800) 752-6007
KENTUCKY UNDERGROUND PROTECTION, INC.

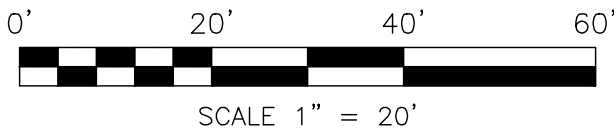

File Location: T:\Shared Folders\Work\Projects\2022\22415\22415 C2.0 Site Layout.dwg

THE SOUTHERN RETAIL CENTER
NASHVILLE ROAD/BOURBON STREET
BOWLING GREEN, WARREN COUNTY, KENTUCKY

LEI LANDMARK ENGINEERING
Civil Engineering
Transportation
Materials Testing
Land Surveying
Land Planning
Landscape Architecture
Landmark Engineering, Inc.
183 Saint Charles Street
Bowling Green, KY 42101
P: 270.842.0812 F: 270.842.0910
lei@landmarkengineering.net

Drawn By: C. Esters
Checked By: T. Lucas
Approved By: T. Lucas

Job Number: 22415

DATE: Drawn: October 18, 2023
Plot Stamp: Oct. 18, 2023

SITE LAYOUT C2.0