



STATE OF ARIZONA )  
COUNTY OF PINAL )  
I HEREBY CERTIFY THAT THE WITHIN INSTRUMENT IS  
FILED IN THE OFFICIAL RECORDS OF THIS COUNTY IN  
CHIEF:  
DATE: \_\_\_\_\_  
FEE NO.: \_\_\_\_\_  
REQUEST OF: \_\_\_\_\_  
WITNESS MY HAND AND OFFICIAL SEAL  
LAURA DEHN-LYLE PINAL COUNTY RECORDER  
BY: \_\_\_\_\_ DEPUTY

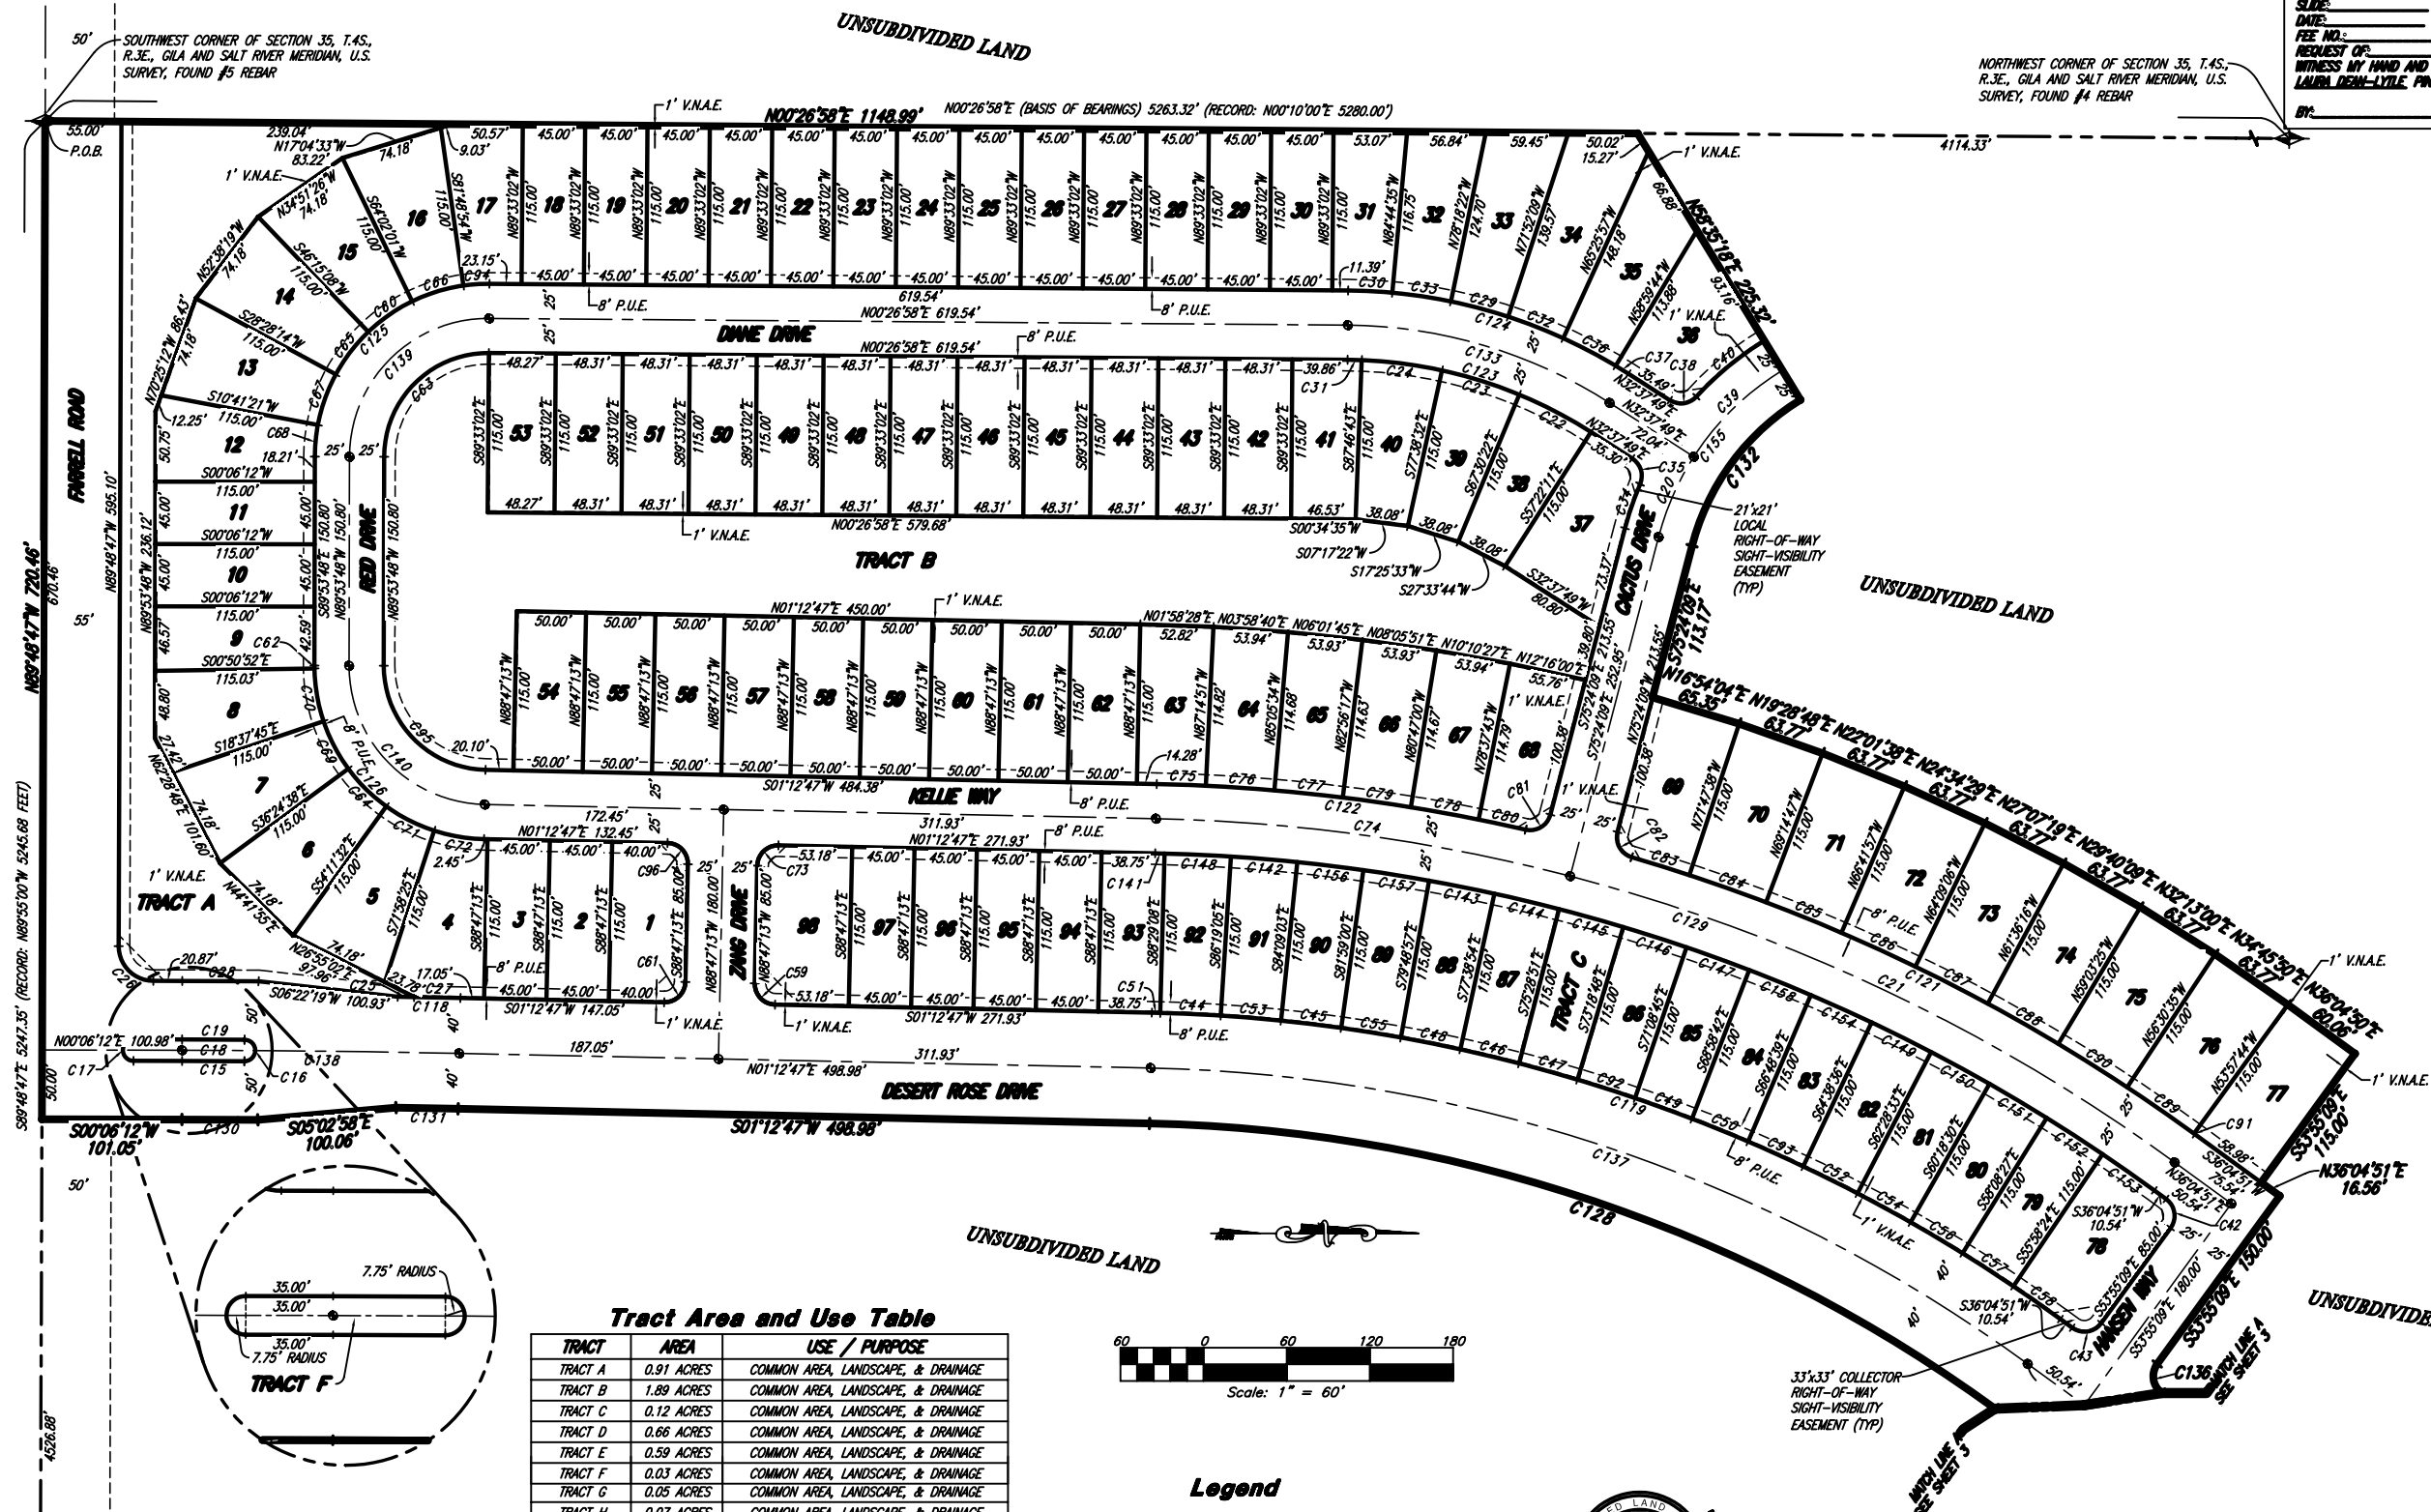

50' SOUTHWEST CORNER OF SECTION 35, T.4S., R.3E., GILA AND SALT RIVER MERIDIAN, U.S. SURVEY, FOUND #5 REBAR

NORTHWEST CORNER OF SECTION 35, T.4S., R.3E., GILA AND SALT RIVER MERIDIAN, U.S. SURVEY, FOUND #4 REBAR


589'48'47\"

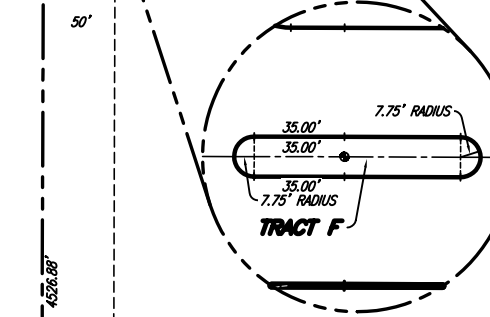

SOUTHEAST CORNER OF SECTION 35, T.4S., R.3E., GILA AND SALT RIVER MERIDIAN, U.S. SURVEY, NOT FOUND, SET REBAR AND PLASTIC CAP BY PROPORTION

Tract Area and Use Table		
TRACT	AREA	USE / PURPOSE
TRACT A	0.91 ACRES	COMMON AREA, LANDSCAPE, & DRAINAGE
TRACT B	1.89 ACRES	COMMON AREA, LANDSCAPE, & DRAINAGE
TRACT C	0.12 ACRES	COMMON AREA, LANDSCAPE, & DRAINAGE
TRACT D	0.66 ACRES	COMMON AREA, LANDSCAPE, & DRAINAGE
TRACT E	0.59 ACRES	COMMON AREA, LANDSCAPE, & DRAINAGE
TRACT F	0.03 ACRES	COMMON AREA, LANDSCAPE, & DRAINAGE
TRACT G	0.05 ACRES	COMMON AREA, LANDSCAPE, & DRAINAGE
TRACT H	0.07 ACRES	COMMON AREA, LANDSCAPE, & DRAINAGE
TRACT I	0.21 ACRES	COMMON AREA, LANDSCAPE, & DRAINAGE
TRACT J	0.21 ACRES	COMMON AREA, LANDSCAPE, & DRAINAGE
TRACT K	0.02 ACRES	COMMON AREA, LANDSCAPE, & DRAINAGE

Open Space Table			
LOTS	PHASE AREA	OPEN SPACE	PERCENTAGE
98 LOTS	29.81 ACRES	3.74 ACRES	12.55%

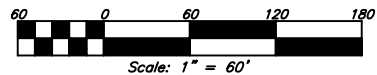

Legend

- SECTION CORNER
- 3\"
- V.N.A.E. = VEHICULAR NO ACCESS EASEMENT
- P.U.E. = PUBLIC UTILITY EASEMENT
- CORNER OF SUBDIVISION SET WITH REBAR 5/8\"



JOB NO.: 4587-01 SURVEYOR: R. KUNZ  
DATE: 05-03-2004 DRAFTER: N. JOHNSON  
SCALE: 1\"

**REEVE & ASSOCIATES, INC.**  
Civil Engineering • Structural Engineering  
Surveying • Land Planning • Landscape Architecture  
EXECUTIVE BLDG., 6180 S. HANCOCK BLVD., #310  
CHANDLER, ARIZONA 84403  
(602) 621-3700 FAX (602) 621-8888

**SHEET**  
**2 OF**  
**4**