


STATE OF ARIZONA)
COUNTY OF PINAL)
I HEREBY CERTIFY THAT THE WITHIN INSTRUMENT IS
FILED IN THE OFFICIAL RECORDS OF THIS COUNTY IN
CHUBET.
DATE: _____
FEE NO.: _____
REQUEST OF: _____
WITNESS MY HAND AND OFFICIAL SEAL.
LAURA DEHN-LYDLE PINAL COUNTY RECORDER
BY: _____ DEPUTY

Legend

-  = SECTION CORNER
-  = 3" BRASS CAP MONUMENT SET IN HAND WELL AS PER M.A.G. DETAIL NUMBER 120-1
- V.N.A.E. = VEHICULAR NO ACCESS EASEMENT
- P.U.E. = PUBLIC UTILITY EASEMENT
-  = CORNER OF SUBDIVISION SET WITH REBAR AND PLASTIC CAP

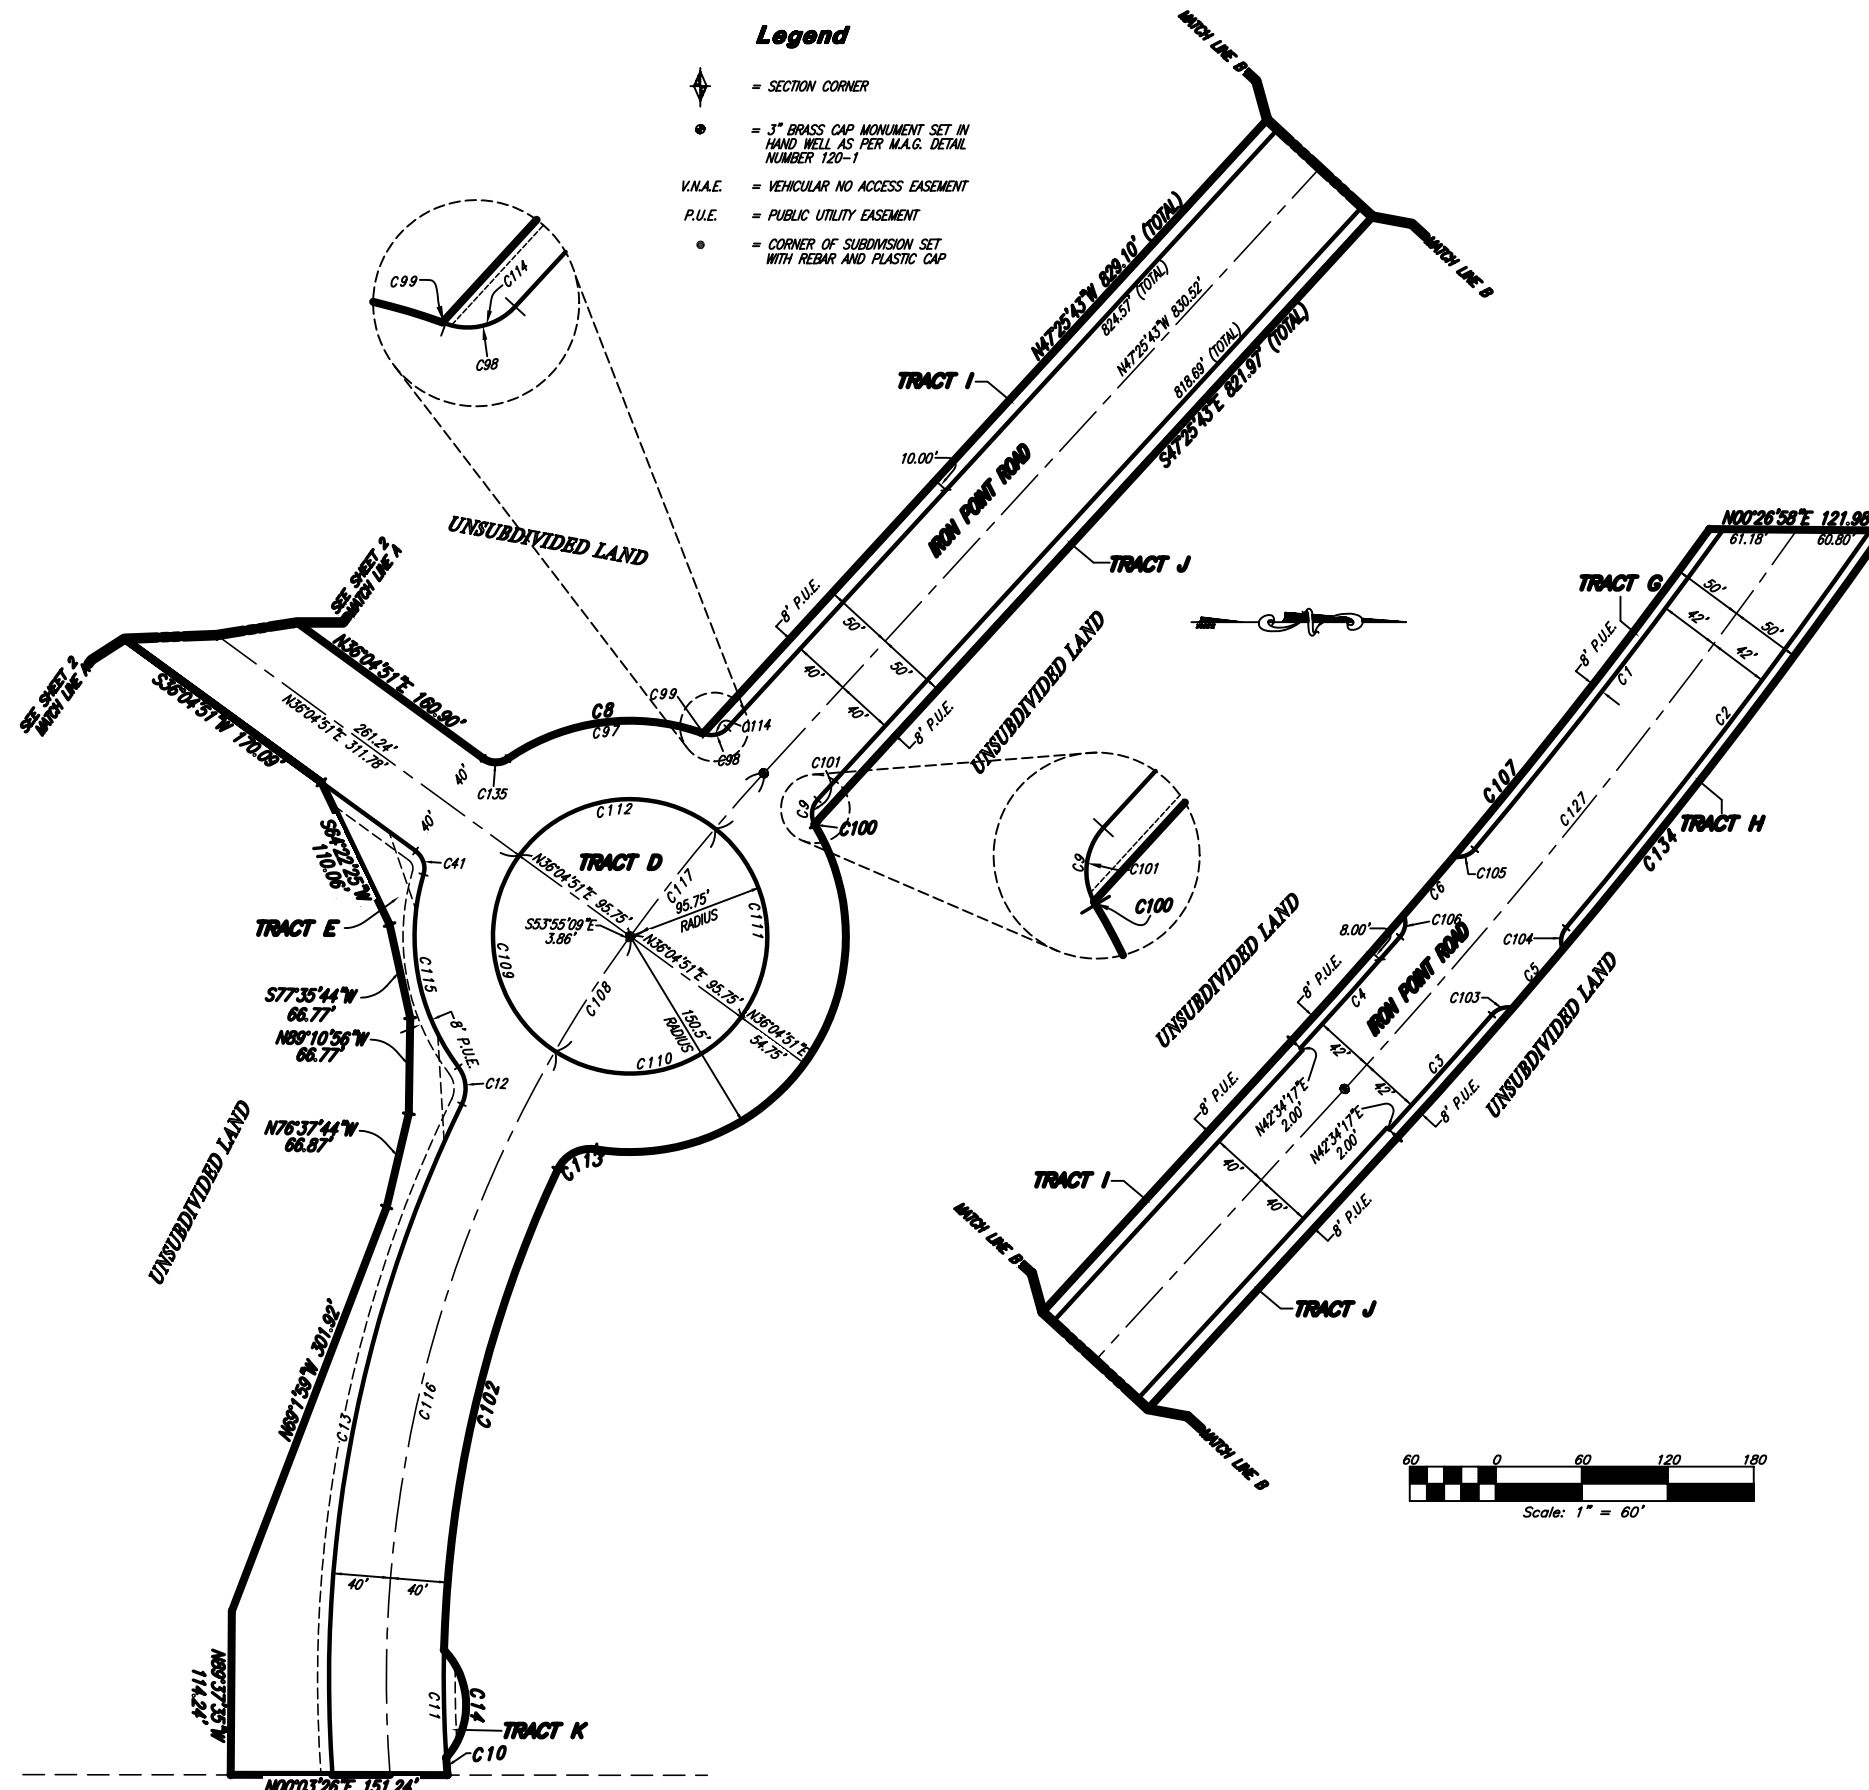

JOB NO.: 4587-01 SURVEYOR: R. KUNZ
DATE: 05-03-2004 DRAFTER: N. JOHNSON
SCALE: 1"=60' CHECKED: _____
REVISIONS: _____



REEVE & ASSOCIATES, INC.
Civil Engineering • Structural Engineering
Surveying • Land Planning • Landscape Architecture
EXECUTIVE BLDG., 6180 S. HARRISON BLVD. #310
CHANDLER, ARIZONA 84403
(602) 621-3100 FAX (602) 621-8888

SHEET
3 OF 4