

STATE OF ARIZONA)
COUNTY OF PINAL) SS
I HEREBY CERTIFY THAT THE WITHIN INSTRUMENT IS
FILED IN THE OFFICIAL RECORDS OF THIS COUNTY IN
CABINET: _____
SLIDE: _____
DATE: _____
FEE NO.: _____
REQUEST OF: _____
WITNESS MY HAND AND OFFICIAL SEAL
LAURA DEAN-LYLE, PINAL COUNTY RECORDER
BY: _____ DEPUTY

Tract Area and Use Table


TRACT	AREA	USE / PURPOSE
TRACT W	2.87 ACRES	COMMON AREA, LANDSCAPE, & DRAINAGE
TRACT X	0.12 ACRES	COMMON AREA, LANDSCAPE, & DRAINAGE
TRACT Y	1.91 ACRES	COMMON AREA, LANDSCAPE, & DRAINAGE
TRACT Z	0.97 ACRES	COMMON AREA, LANDSCAPE, & DRAINAGE

Open Space Table

LOTS	PHASE AREA	OPEN SPACE	PERCENTAGE
101 LOTS	24.85 ACRES	5.89 ACRES	23.70%

Legend

-  = SECTION CORNER
-  = 3" BRASS CAP MONUMENT SET IN HAND WELL AS PER M.A.G. DETAIL NUMBER 120-1
- V.N.A.E. = VEHICULAR NO ACCESS EASEMENT
- P.U.E. = PUBLIC UTILITY EASEMENT
-  = CORNER OF SUBDIVISION SET 5/8" REBAR AND PLASTIC CAP

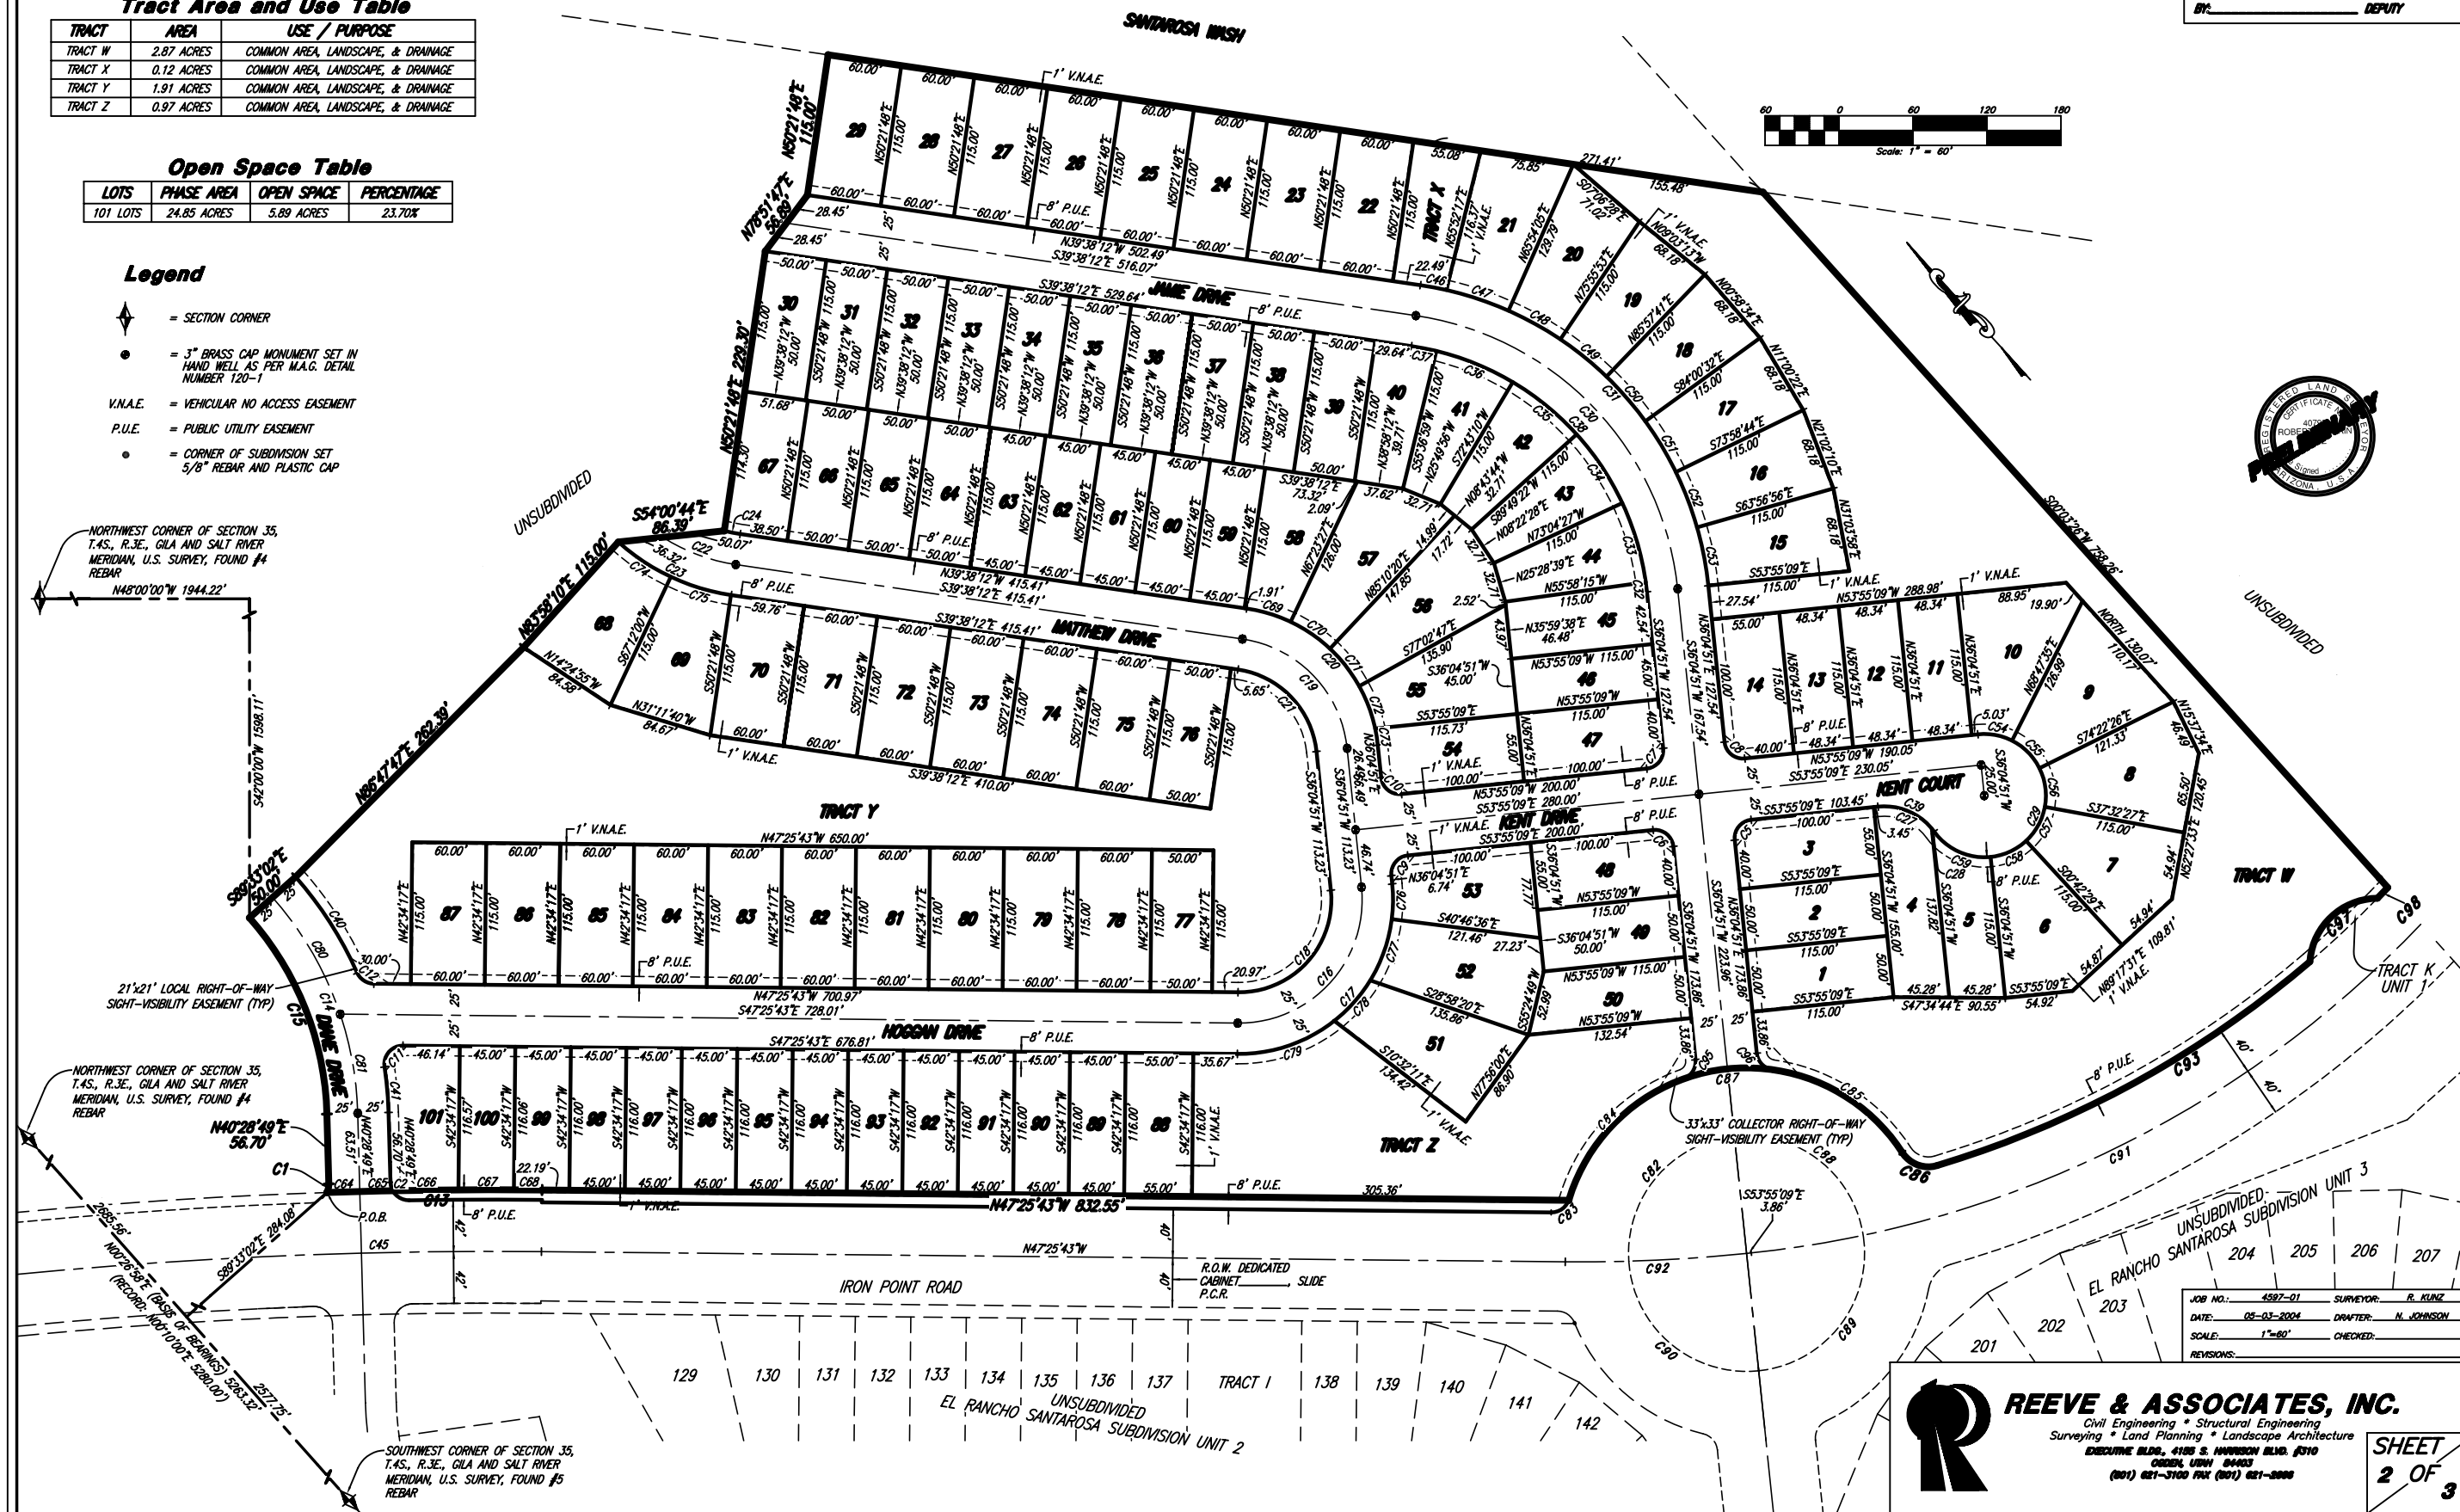

REEVE & ASSOCIATES, INC.
Civil Engineering * Structural Engineering
Surveying * Land Planning * Landscape Architecture
EXECUTIVE BLDG., 4185 S. HAWTHORN BLVD. #310
OGDEN, UTAH 84403
(801) 621-3100 FAX (801) 621-3888

SHEET
2 OF