


STATE OF ARIZONA)
COUNTY OF PINAL)
I HEREBY CERTIFY THAT THE WITHIN INSTRUMENT IS
FILED IN THE OFFICIAL RECORDS OF THIS COUNTY IN
CHUBNET.
SLIDE: _____
DATE: _____
FEE NO.: _____
REQUEST OF: _____
WITNESS MY HAND AND OFFICIAL SEAL.
LAURA DEHN-LYDLE PINAL COUNTY RECORDER
BY: _____ DEPUTY

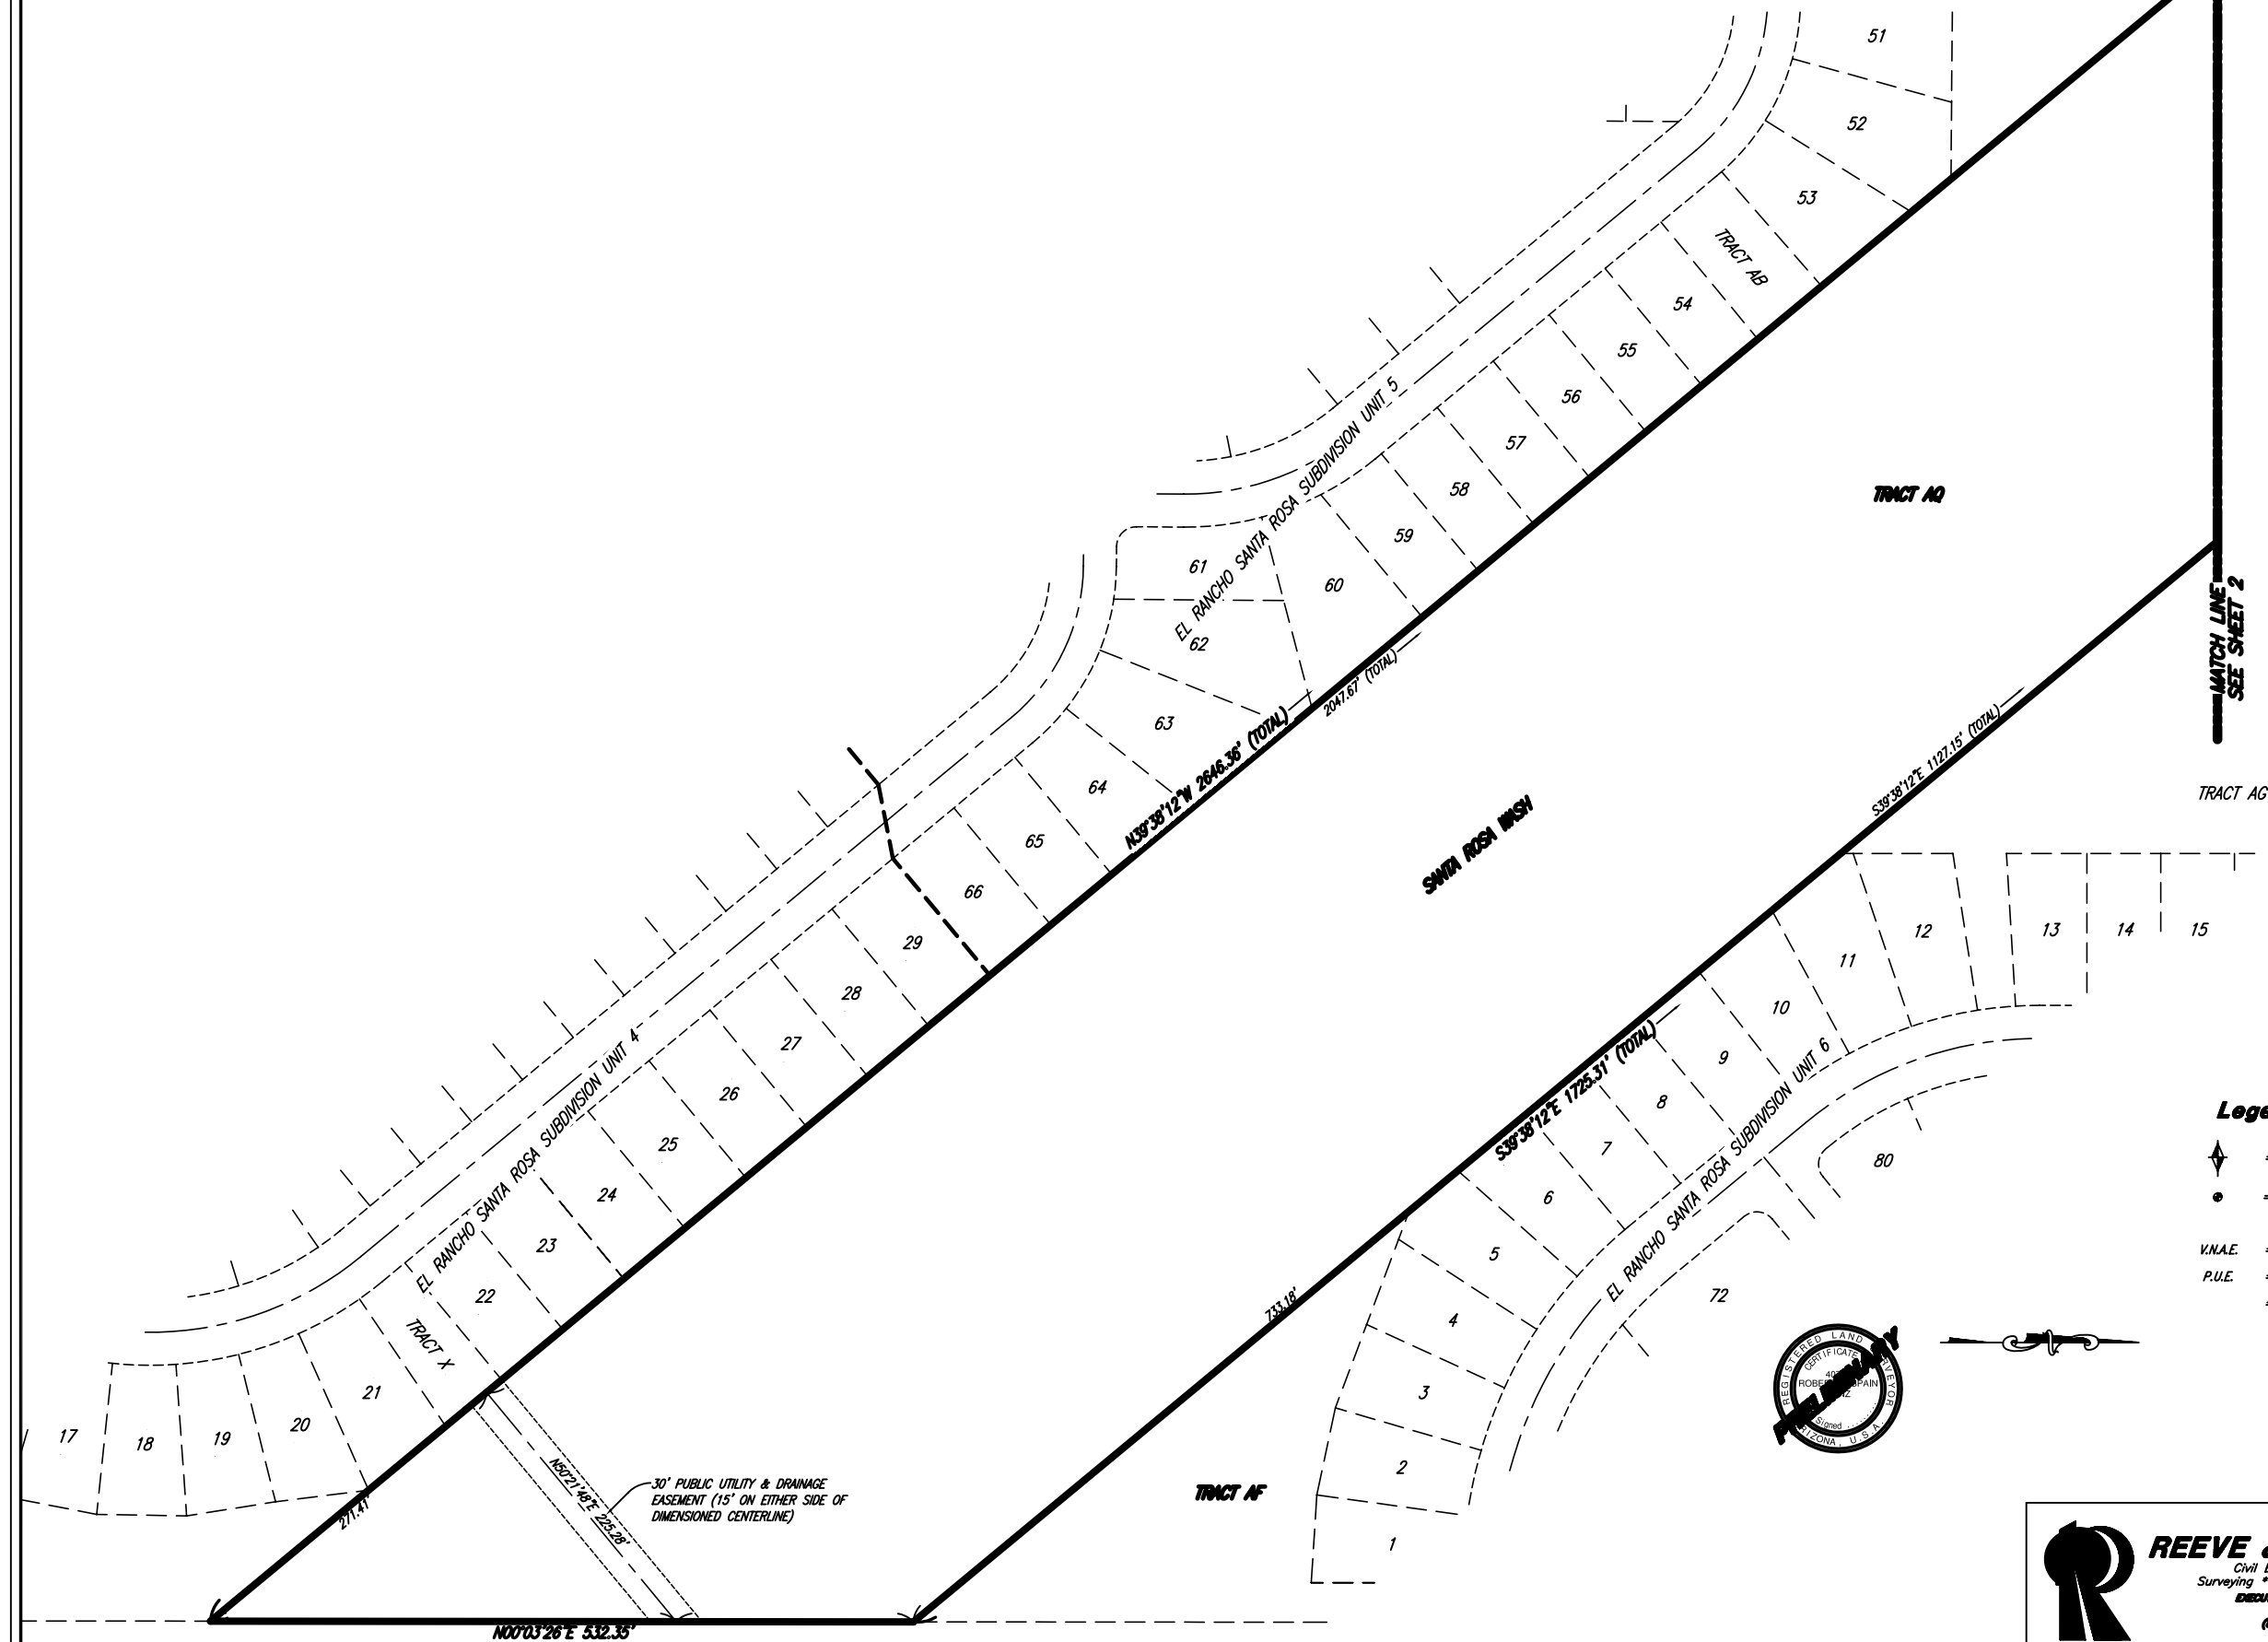

Legend

-  = SECTION CORNER
-  = 3" BRASS CAP MONUMENT SET IN HAND WELL AS PER M.A.G. DETAIL NUMBER 120-1
- V.N.A.E. = VEHICULAR NO ACCESS EASEMENT
- P.U.E. = PUBLIC UTILITY EASEMENT
-  = CORNER OF SUBDIVISION SET?



JOB NO.:	4587-01	SURVEYOR:	R. KUNZ
DATE:	05-03-2004	DRAFTER:	N. JOHNSON
SCALE:	1"=80'	CHECKED:	
REVISIONS:			



REEVE & ASSOCIATES, INC.
Civil Engineering * Structural Engineering
Surveying * Land Planning * Landscape Architecture
EXECUTIVE BLDG., 6180 S. WILLOW BLVD. #310
OAKDALE, UTM 84403
(601) 621-3100 FAX (601) 621-8888

SHEET
3 OF 3