


Planting Schedule

SYMBOL	QUANTITY	BOTANICAL NOMENCLATURE	COMMON NAME	SPACING/SIZE/REMARKS
TD	9	TAXODIUM DISTICHUM	BALD CYPRESS	A.S., 6-8' HT, 7-15 GAL, WELL SHAPED, PYRAMIDAL FORM
AR	10	ACER RUBRUM	RED MAPLE	A.S., 10' HT, 5' SPRD, WELL SHAPED
HF	41	HEMEROCALLIS FLAVA	DAYLILY	21" OC, FULL GALLONS, 'WILSON'S YELLOW', 'AZTEC GOLD', OR OTHER APPROVED DWARF VARIETY
IBD	89	ILEX CORNUTA 'BURFORDII DWARF'	DWARF BURFORD HOLLY	3" OC, 3-5 GAL, 30" HT, 24" SPRD, WELL SHAPED, WITH DENSE BRANCHING & FOLIAGE
IVS	24	ILEX VOMITORIA 'STRAUGHANS'	DWARF YAUPOH HOLLY	3" OC, 3 GAL, 18" HT & SPRD, WELL SHAPED WITH DENSE COMPACT FORM (WIGHT'S OR EQUAL)
JPW	131	JUNIPERUS HORIZONTALIS 'PRINCE OF WALES'	SPREADING JUNIPER	3" OC, 1 GAL, 16" SPRD, WITH HEAVY FOLIAGE
IOE	3	ILEX OPACA 'EAST PALATKA'	EAST PALATKA HOLLY	A.S. 8-10' HT, 3-4' SPRD, 2-3" CALIPER, WELL SHAPED W/DENSE BRANCHING AND FOLIAGE
MC	116	MYRTIA CERIFERA	WAX MYRTLE	8' OC, 3 GAL, 24" HT, 18" SPRD, WELL BRANCHED
MG	11	MAGNOLIA GRANDIFLORA	SOUTHERN MAGNOLIA	A.S., 10' HT, 5' SPRD, 3" CALIPER, WELL SHAPED
PE	40	PINUS ELLIOTII	SLASH PINE	A.S., 5-7' HT, 5-7 GAL, CONTAINER GROWN STOCK
PTC	76	PITTIOSPORUM TOBIRA 'COMPACTA'	COMPACT PITTIOSPORUM	4' OC, 24" SPRD, WELL SHAPED, COMPACT FORM WITH HEAVY FOLIAGE
QV	4	QUERCUS VIRGINIANA	LIVE OAK	A.S., 10' HT, 5' SPRD, 2-3" CALIPER, WELL SHAPED
RID	73	RAPHIOLEPIS INDICA DWARF	DWARF INDIAN HAWTHORN	3' OC, 3-5 GAL, 18" SPRD, WELL SHAPED WITH DENSE COMPACT FORM, HEAVY FOLIAGE
SOD		SPERMOCLOA OPHIROIDES	CENTPEDE GRASS	LAI D SOLIDLY IN ALL INDICATED AREAS. LANDSCAPE CONTRACTOR SHALL ESTIMATE QUANTITY REQUIRED AND PROVIDE A SQUARE FOOT PRICE WITH BID







Special Condition
This planting plan is Required To Be installed as shown

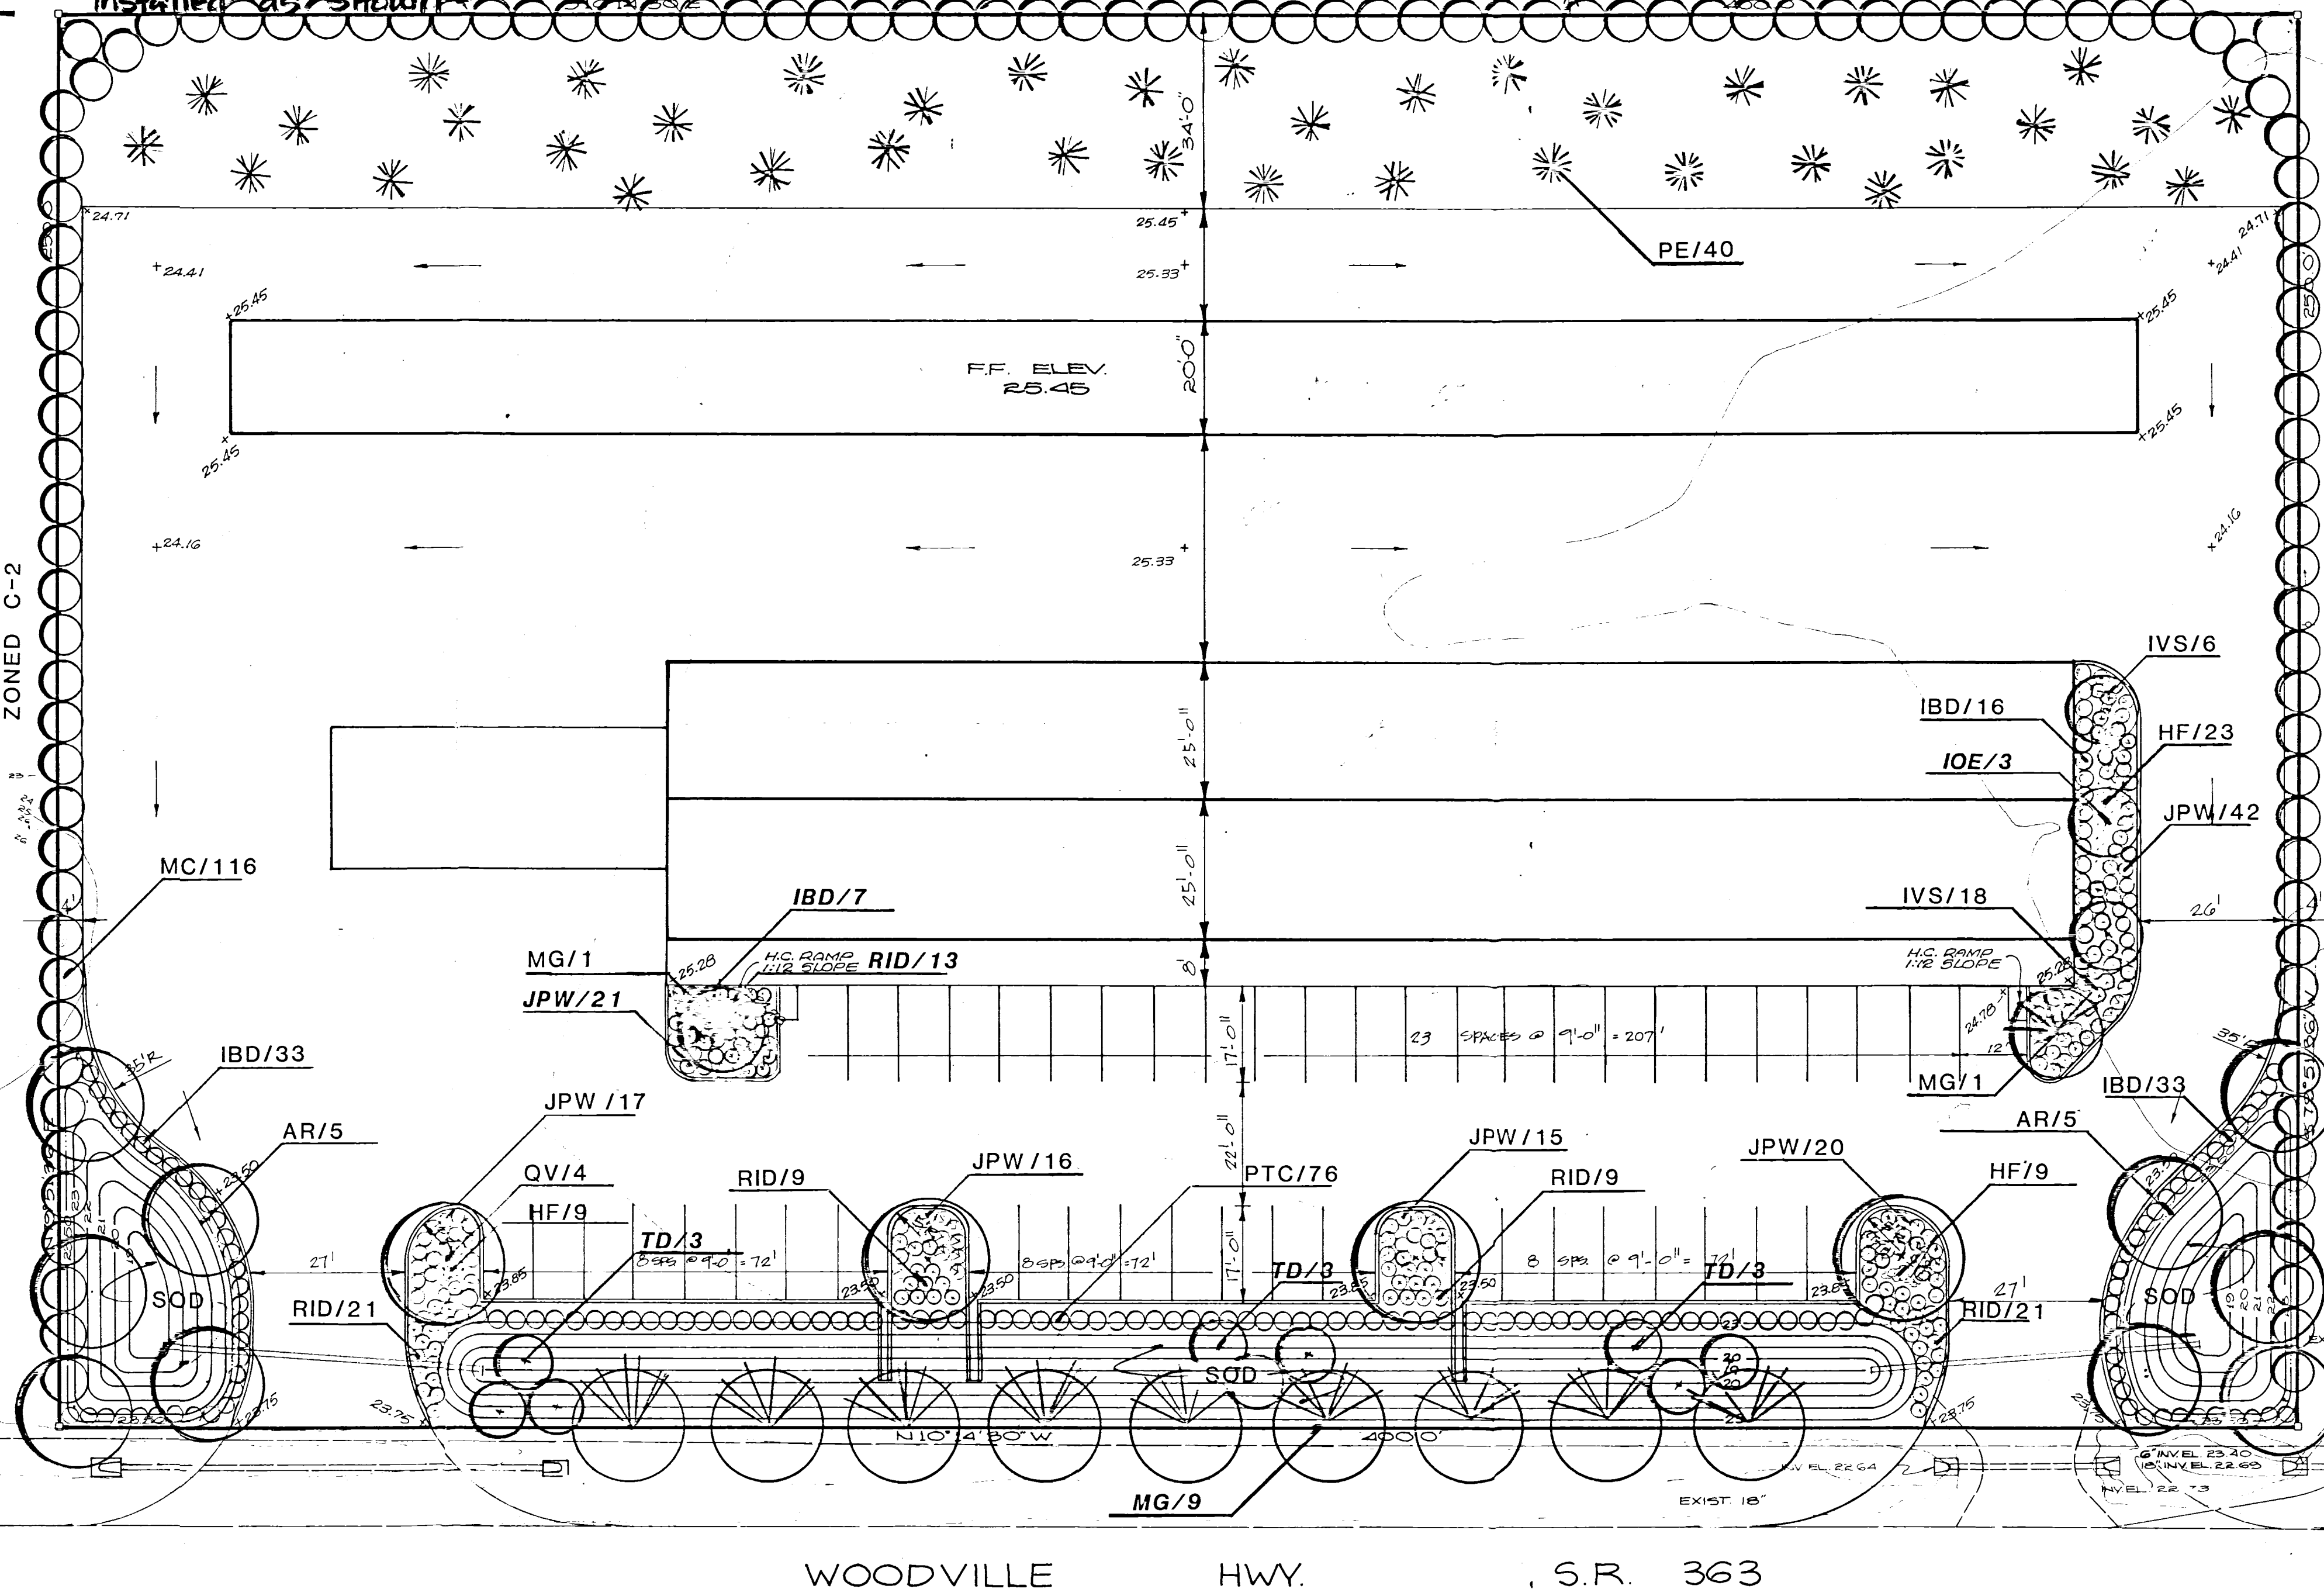

Landscape Notes

- LOCATE ALL UNDERGROUND UTILITIES, ELECTRICAL WIRING, WATER, SEWER, TELEPHONE, TV CABLE, ETC., PRIOR TO LANDSCAPE OR INSTALLATION.
- INSTALL AN AUTOMATIC UNDERGROUND IRRIGATION SYSTEM FOR 100% COVERAGE OF ALL PLANTED AND GRASSED AREAS. PROVIDE SHOP DRAWINGS FOR REVIEW & APPROVAL OR SEE PLAN PROVIDED BY THE LANDSCAPE ARCHITECT.
- INSTALL ONLY PLANTS GRADED FLORIDA NO. 1 OR BETTER AS SET FORTH IN THE FLORIDA DEPARTMENT OF AGRICULTURE "GRASSES AND STANDARDS FOR NURSERY PLANTS" PARTS 1 & 2 INCLUDING REVISIONS AND WHICH MEET OR EXCEED THE SIZES INDICATED IN THE PLANTING SCHEDULE.
- PLANT SHRUBS IN CIRCULAR PITS WITH A DIAMETER 10" GREATER THAN ROOTBALL OR CONTAINER. PLANT TREES IN CIRCULAR PITS WITH A DIAMETER 28" GREATER THAN ROOTBALL OR CONTAINER.
- FERTILIZE ALL TREES WITH AGRIFORM 21 GRAM TABLETS, SLOW-RELEASE 20-10-5 ANALYSIS WITH ONE TABLET PER 5" OF TRUNK DIAMETER.
- TOPRESS ALL PLANTING BEDS WITH A 4" LAYER OF SANDY-LOAM TOPSOIL. CROWN ALL PLANTING AREA ISLAND PLANTERS TO A 16" HEIGHT ABOVE THE TOP OF CURB.
- BACKFILL ALL PLANTING PITS WITH THE FOLLOWING MIXTURE: 1/4 ON-SITE SOIL, 1/4 CLEAN WASHED SANDY-LOAM TOPSOIL. (SEE PLANTING DETAILS).
- FERTILIZE ALL PLANTING BEDS WITH AGRIFORM 10-10-10 SLOW-RELEASE FERTILIZER AT THE RATE OF 16 POUNDS PER 1,000 SQUARE FEET.
- TREAT ALL PLANTING BEDS WITH PRE-EMERGENT AND POST-EMERGENT HERBICIDES ACCORDING TO THE MANUFACTURER'S SPECIFICATIONS.
- MULCH PLANTING BEDS TO A MINIMUM 2" COMPACTED THICKNESS WITH CLEAN SHREDED CYPRESS DUMK (A.W.P.A. TYPE A) OR CLEAN PINESTRIM.
- LAY SOD SOLIDLY IN ALL INDICATED AREAS WITH CLOSELY ABUTTING JOINTS. ROLL & FERTILIZE WITH AGRIFORM 34-0-7 TURFMAX AT THE RATE OF 15 POUNDS PER ACRE. PIN ALL SODDED SLOPES GREATER THAN 3:1 WITH STEEL U-PINNS/SOD STAPLES.
- VERIFY ALL QUANTITIES IN THE PLANTING SCHEDULE AND INSTALL ALL PLANTS & MATERIALS AS INDICATED IN THE PLAN. PROVIDE UNIT PRICES FOR EACH ITEM, LABOR, ETC.
- GUARANTEE ALL PLANTS FOR ONE YEAR.
- ALL PLANTS, MATERIALS AND WORKMANSHIP ARE SUBJECT TO THE APPROVAL OF THE LANDSCAPE ARCHITECT & OWNER.
- THIS DRAWING DOCUMENT IS THE PROPERTY OF PATRICK K. HODGES, REGISTERED LANDSCAPE ARCHITECT, AND IS PREPARED AS AN INSTRUMENT OF SERVICE. ITS USE FOR INSTALLATION OR REPRODUCTION FOR ANY OTHER PURPOSE EXCEPT BY EXPRESSED WRITTEN CONSENT FROM HODGES & ASSOCIATES IS PROHIBITED.

All disturbed Areas
Not paved - shall be sodded.

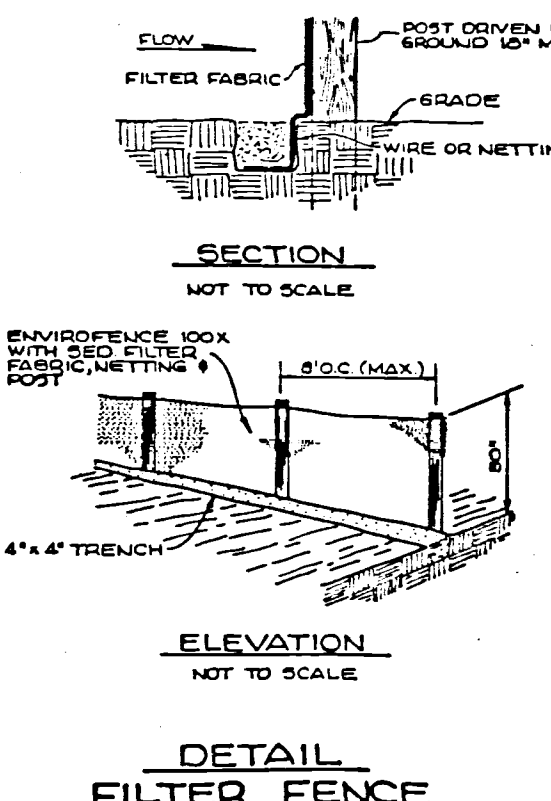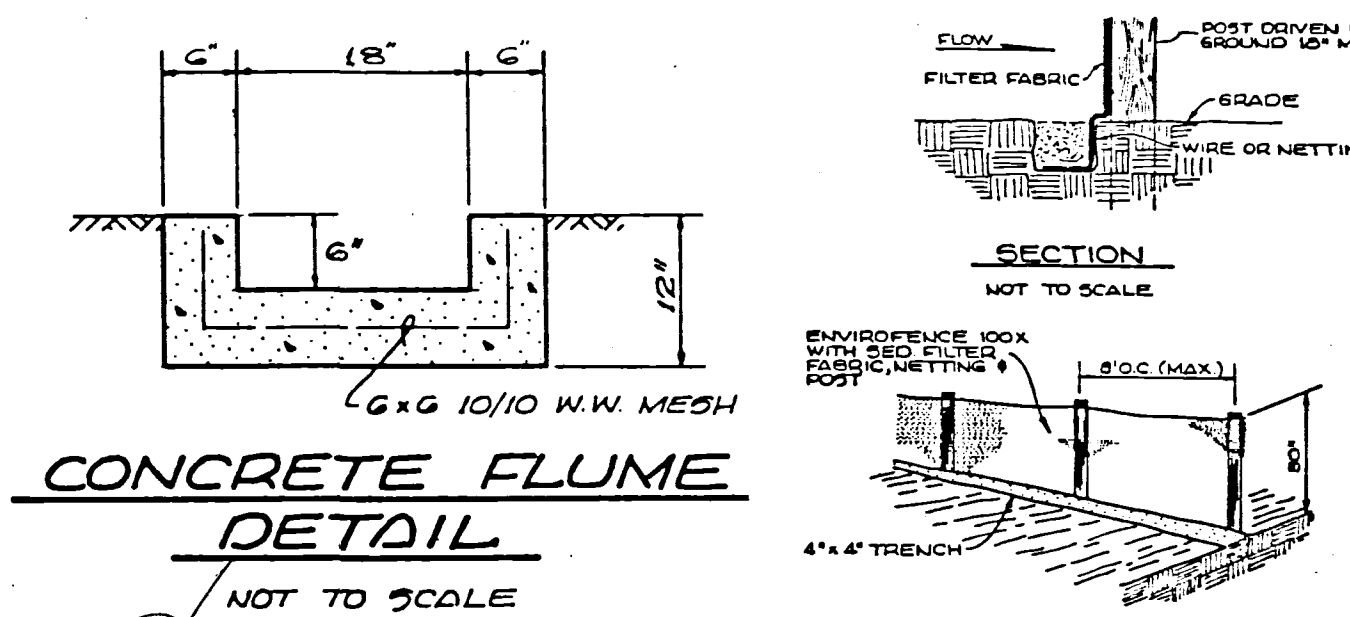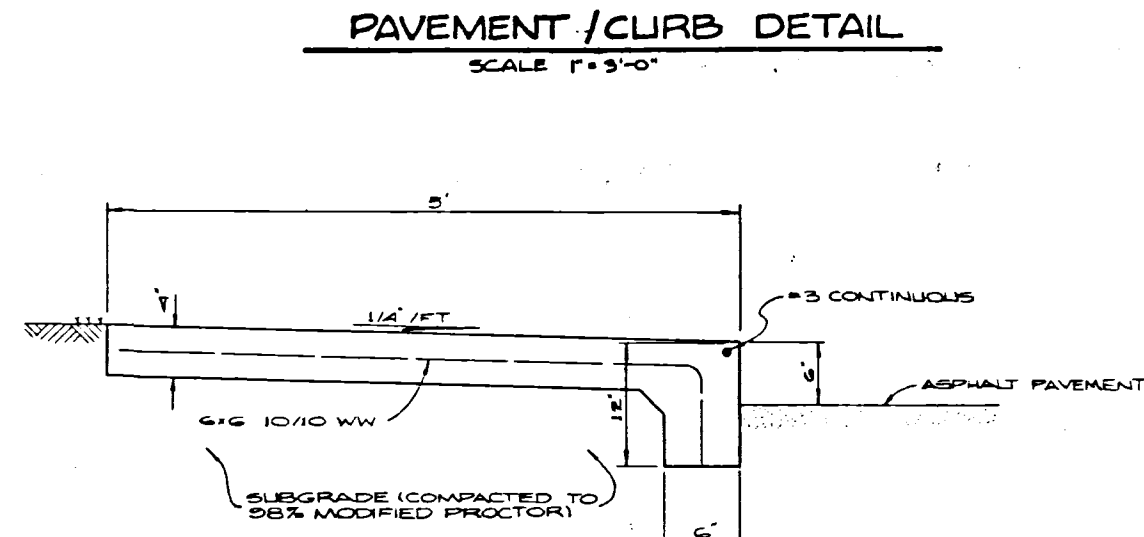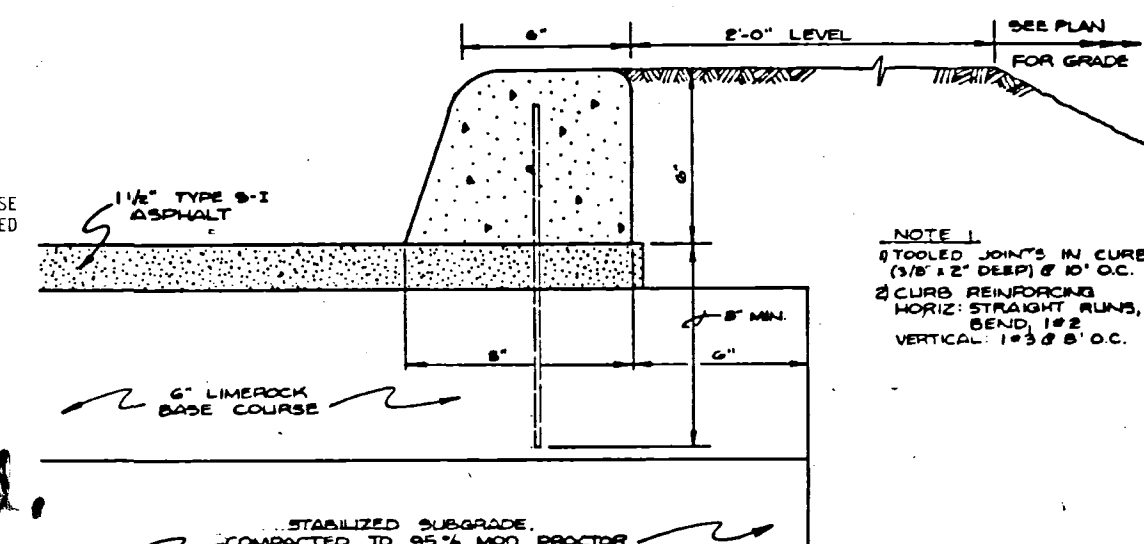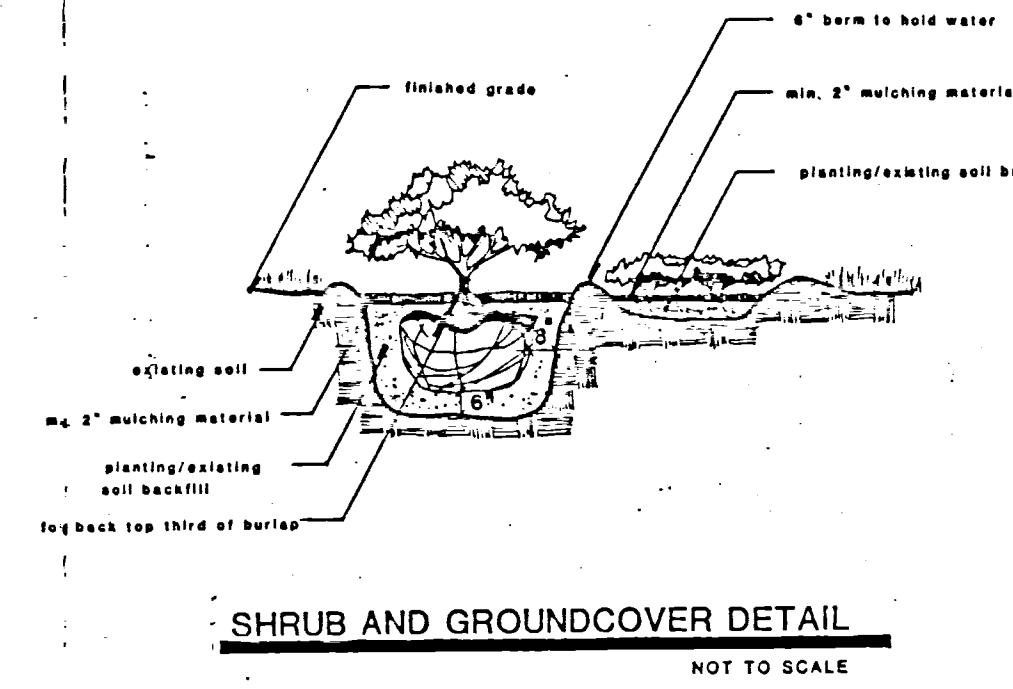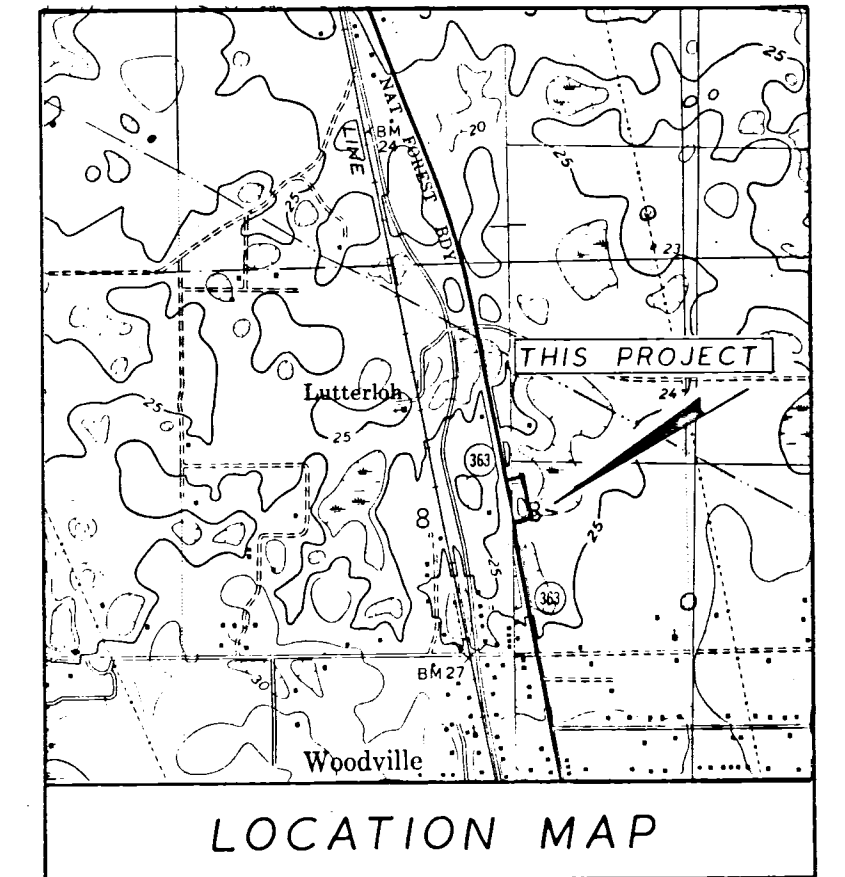

APPROVED: *[Signature]*
PERMIT # 88-0235
DATE: 6/10/88
[] Check Conditions Exist For This Permit. Refer To Exhibits:

Permit Notes:

THE OWNER IS RESPONSIBLE FOR THE SUPERVISION AND COMPLETION OF THIS PLAN AND IS RESPONSIBLE FOR COMPLIANCE WITH ALL APPLICABLE FEDERAL, STATE, CITY AND COUNTY LAWS AND MAY NOT OCCUPY FACILITY UNTIL FINAL ENVIRONMENTAL INSPECTION AND APPROVAL.

SQUARE FEET OF LOT: 100,000 SF
SQUARE FEET OF BUILDING: WAREHOUSE/STORAGE - 13,050 SF, DETAIL - 6,250 SF
PARKING SPACES REQUIRED: 43
ZONING OF PROJECT: M-1 & C-4
SURROUNDING LAND USE: C-2
SQUARE FEET OF INTERIOR LANDSCAPE AREA: 15,397 SF
SQUARE FEET OF VEHICLE USE AREA: 52,823 SF
PARKING SPACES PROVIDED: 46
PROPOSED USE OF PROPERTY: STORAGE/RETAIL
*IRRIGATION OR ACCESS TO IRRIGATION FOR ALL LANDSCAPE AREAS SHALL BE PROVIDED.
*CROWN REQUIRED LANDSCAPE AREAS I.E. PARKING AREA ISLANDS, PERIMETER SEPARATORS, ETC. SHALL BE PROTECTED FROM VEHICULAR TRAFFIC BY 6" HEIGHT CONCRETE CURBS, WHOLESTOP, OR OTHER COUNTY APPROVED METHODS.
PROTECTED TREES TO BE REMOVED:
PRIMARY TREE:
SECONDARY TREE:
PROTECTED TREES TO BE PRESERVED:
Public Works
Environmental Permitting

SCALE: 1" = 20'

6-7-88

L-283

NOBLES, VARNUM & ASSOCIATES, INC.
ENGINEERING & LAND SURVEYING • FLORIDA & GEORGIA

1324 WEST CRAWFORD STREET
QUINCY, FLORIDA 32351
(904) 875-3178

1641-B METROPOLITAN CIRCLE
TALLAHASSEE, FLORIDA 32308
(904) 385-1572

PLANNING • LANDSCAPE ARCHITECTURE • SITE DESIGN

HODGES & ASSOCIATES

1581 CLIFFORD HILL ROAD • TALLAHASSEE, FLORIDA 32308 • 904-656-6666

EXHIBIT
"A"