
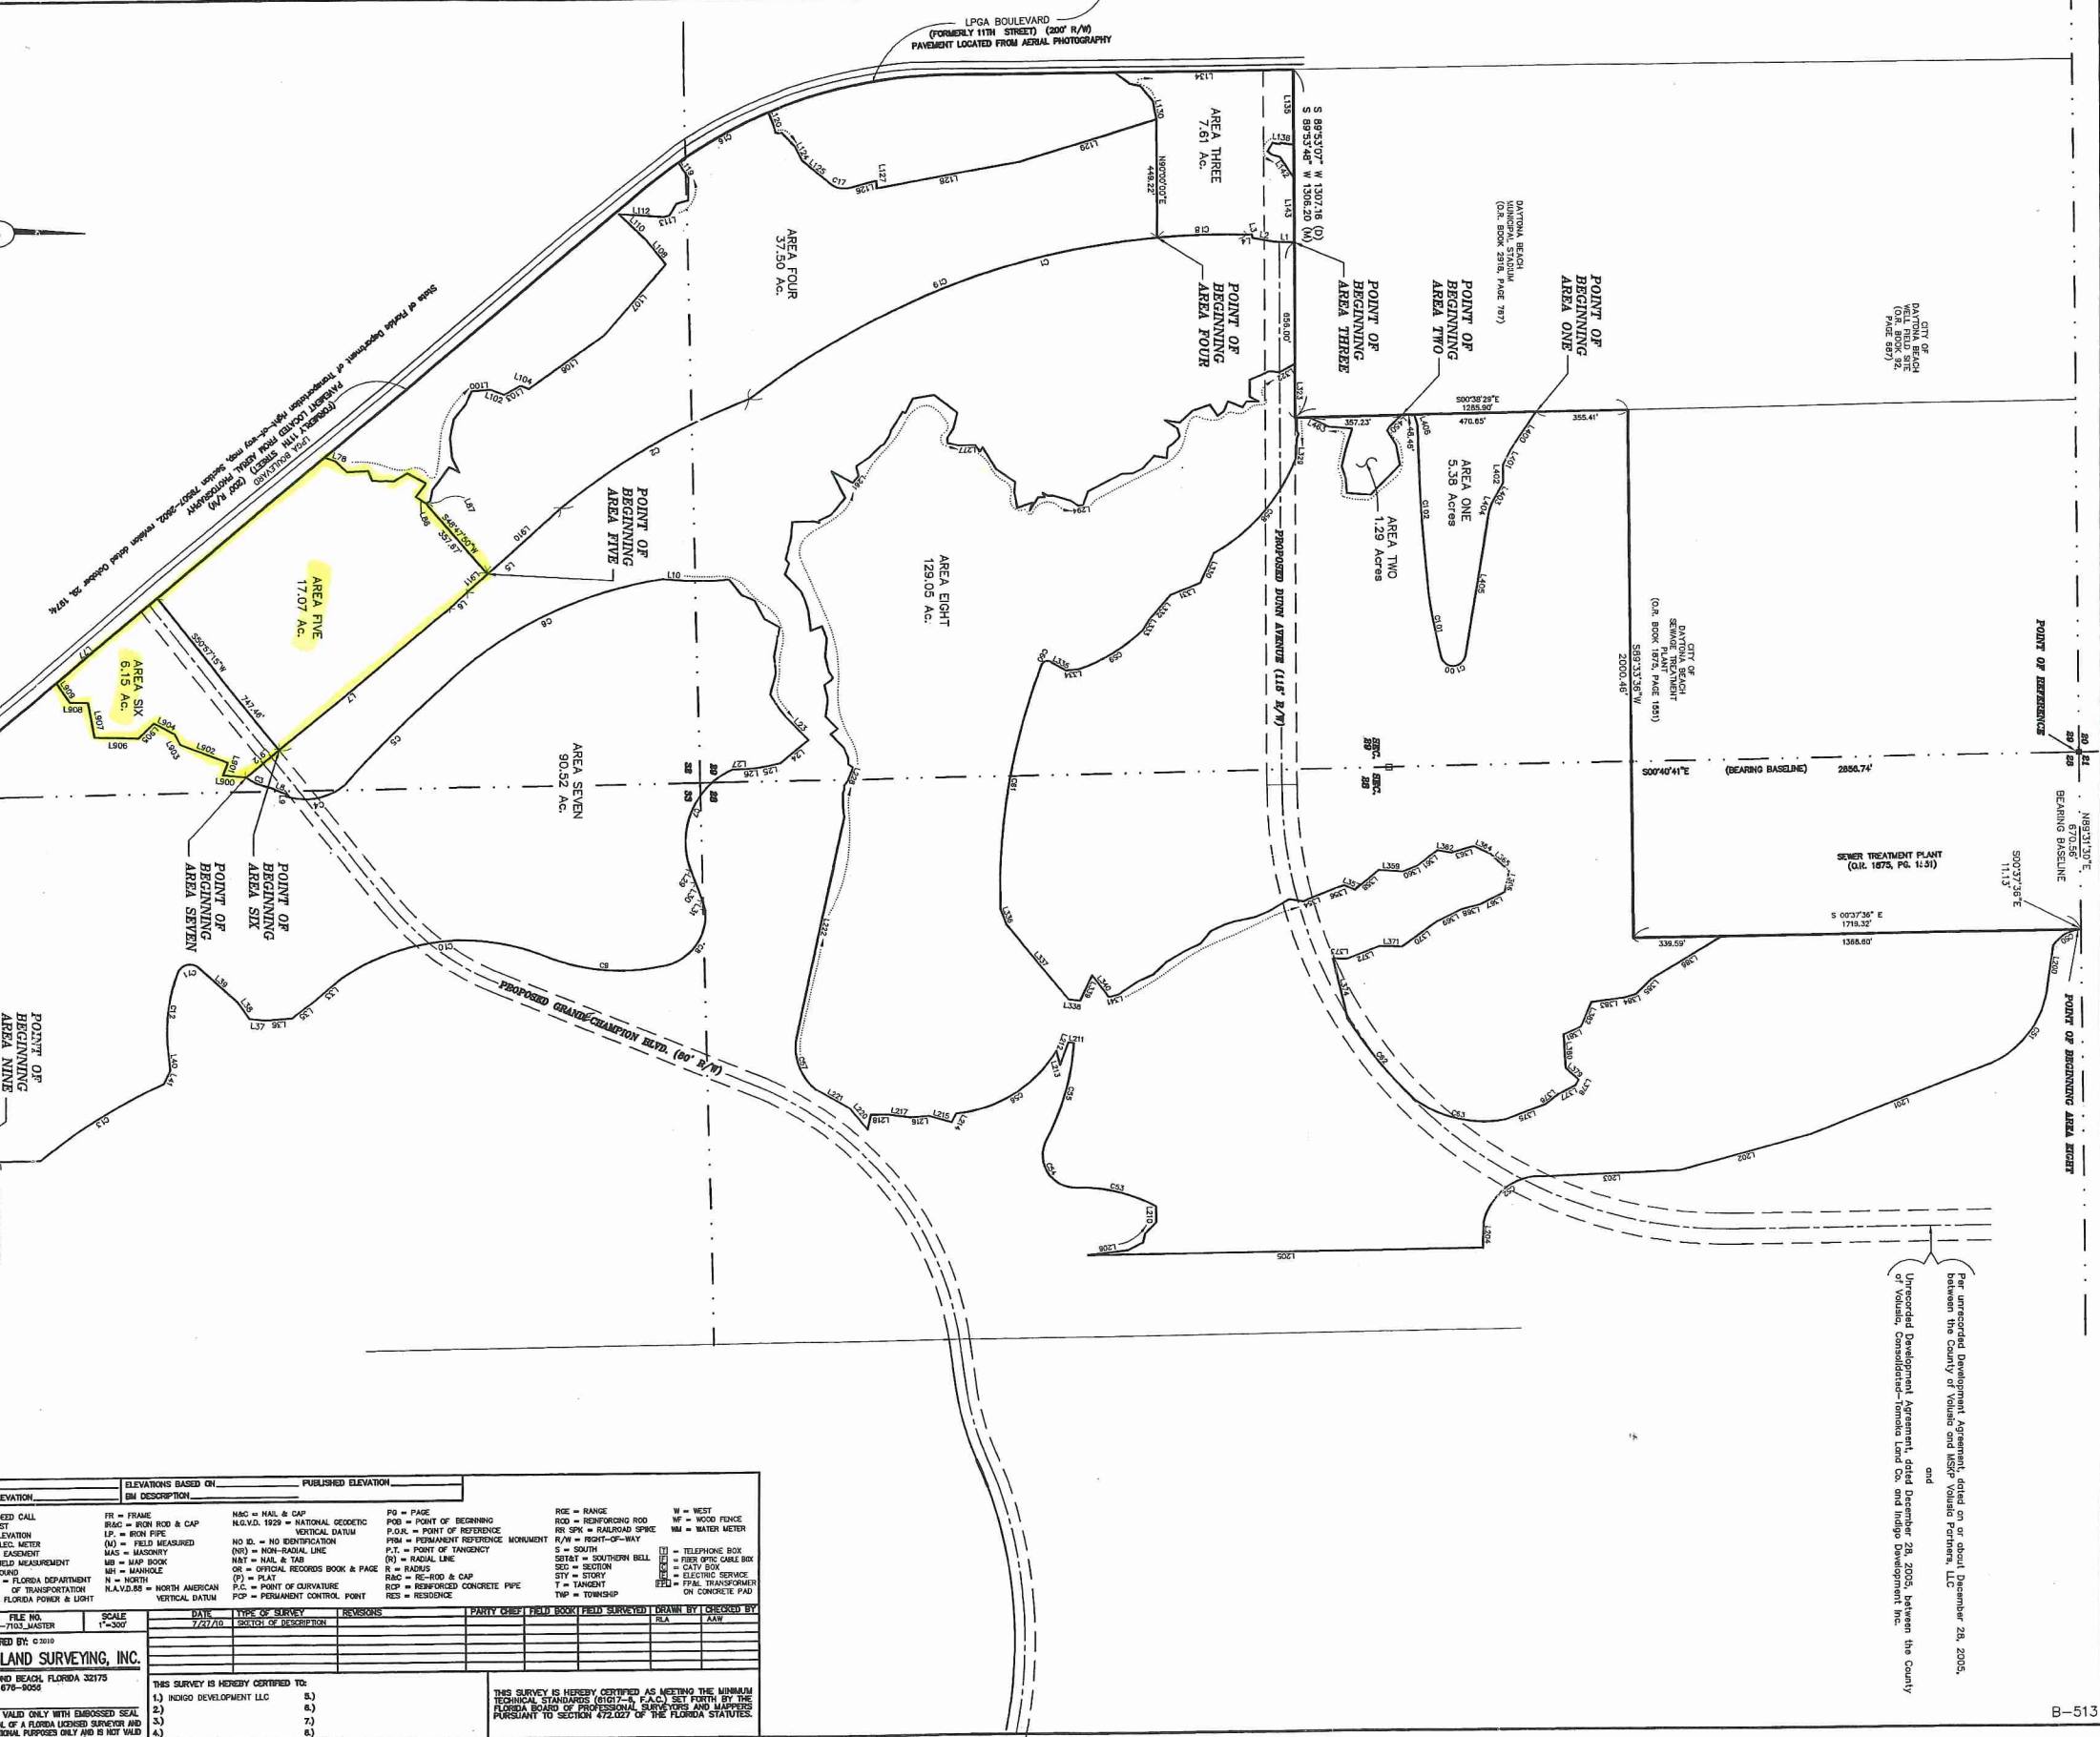


LINE TABLE		
LINE	BEARING	LENGTH
L900	S05°55.1'W	90.12
L901	N68°33.4'W	55.00
L902	S20°17.1'W	192.77
L903	S81°24.3'W	48.05
L904	S27°46.4'W	90.36
L905	S4°39.6'E	81.86
L906	S71°2.8'W	170.46
L907	S79°1.2'E	135.03
L908	S01°44.1'W	69.46
L909	S54°52.6'W	90.36
L910	S41°17.0'E	375.12
L911	S41°17.0'E	102.19
L912	S38°53.0'E	164.77

CURE TABLE					
CURE	LENGTH	RADIUS	DELTA	CHORD BEARING	CHORD
C18	346.15	5094.53	679.32°	S01.05.33.E	345.92
C19	1702.22	5094.43	31.55.31°	S20.18.04.E	1680.26
C10	134.15	49.30	185.64.56°	N02.50.07.W	98.43
C101	231.45	2535.02	57.33.52°	N78.57.29.E	231.53
C102	648.72	6680.41	57.20.24°	N85.13.33.E	648.48
C103	1238.93	1787.01	39.43.23°	S70.19.51.W	1214.42

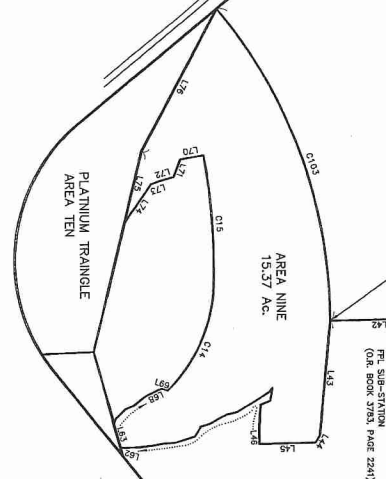

Per unrecorded Development Agreement, dated on or about December 20, 2005, between the County of Volusia and K&S² Volusia Partners, LLC

and

Unrecorded Development Agreement, dated December 28, 2005, between the County of Volusia, Consolidated-Tomoka Land Co. and Indigo Development Inc.

[illegible]