


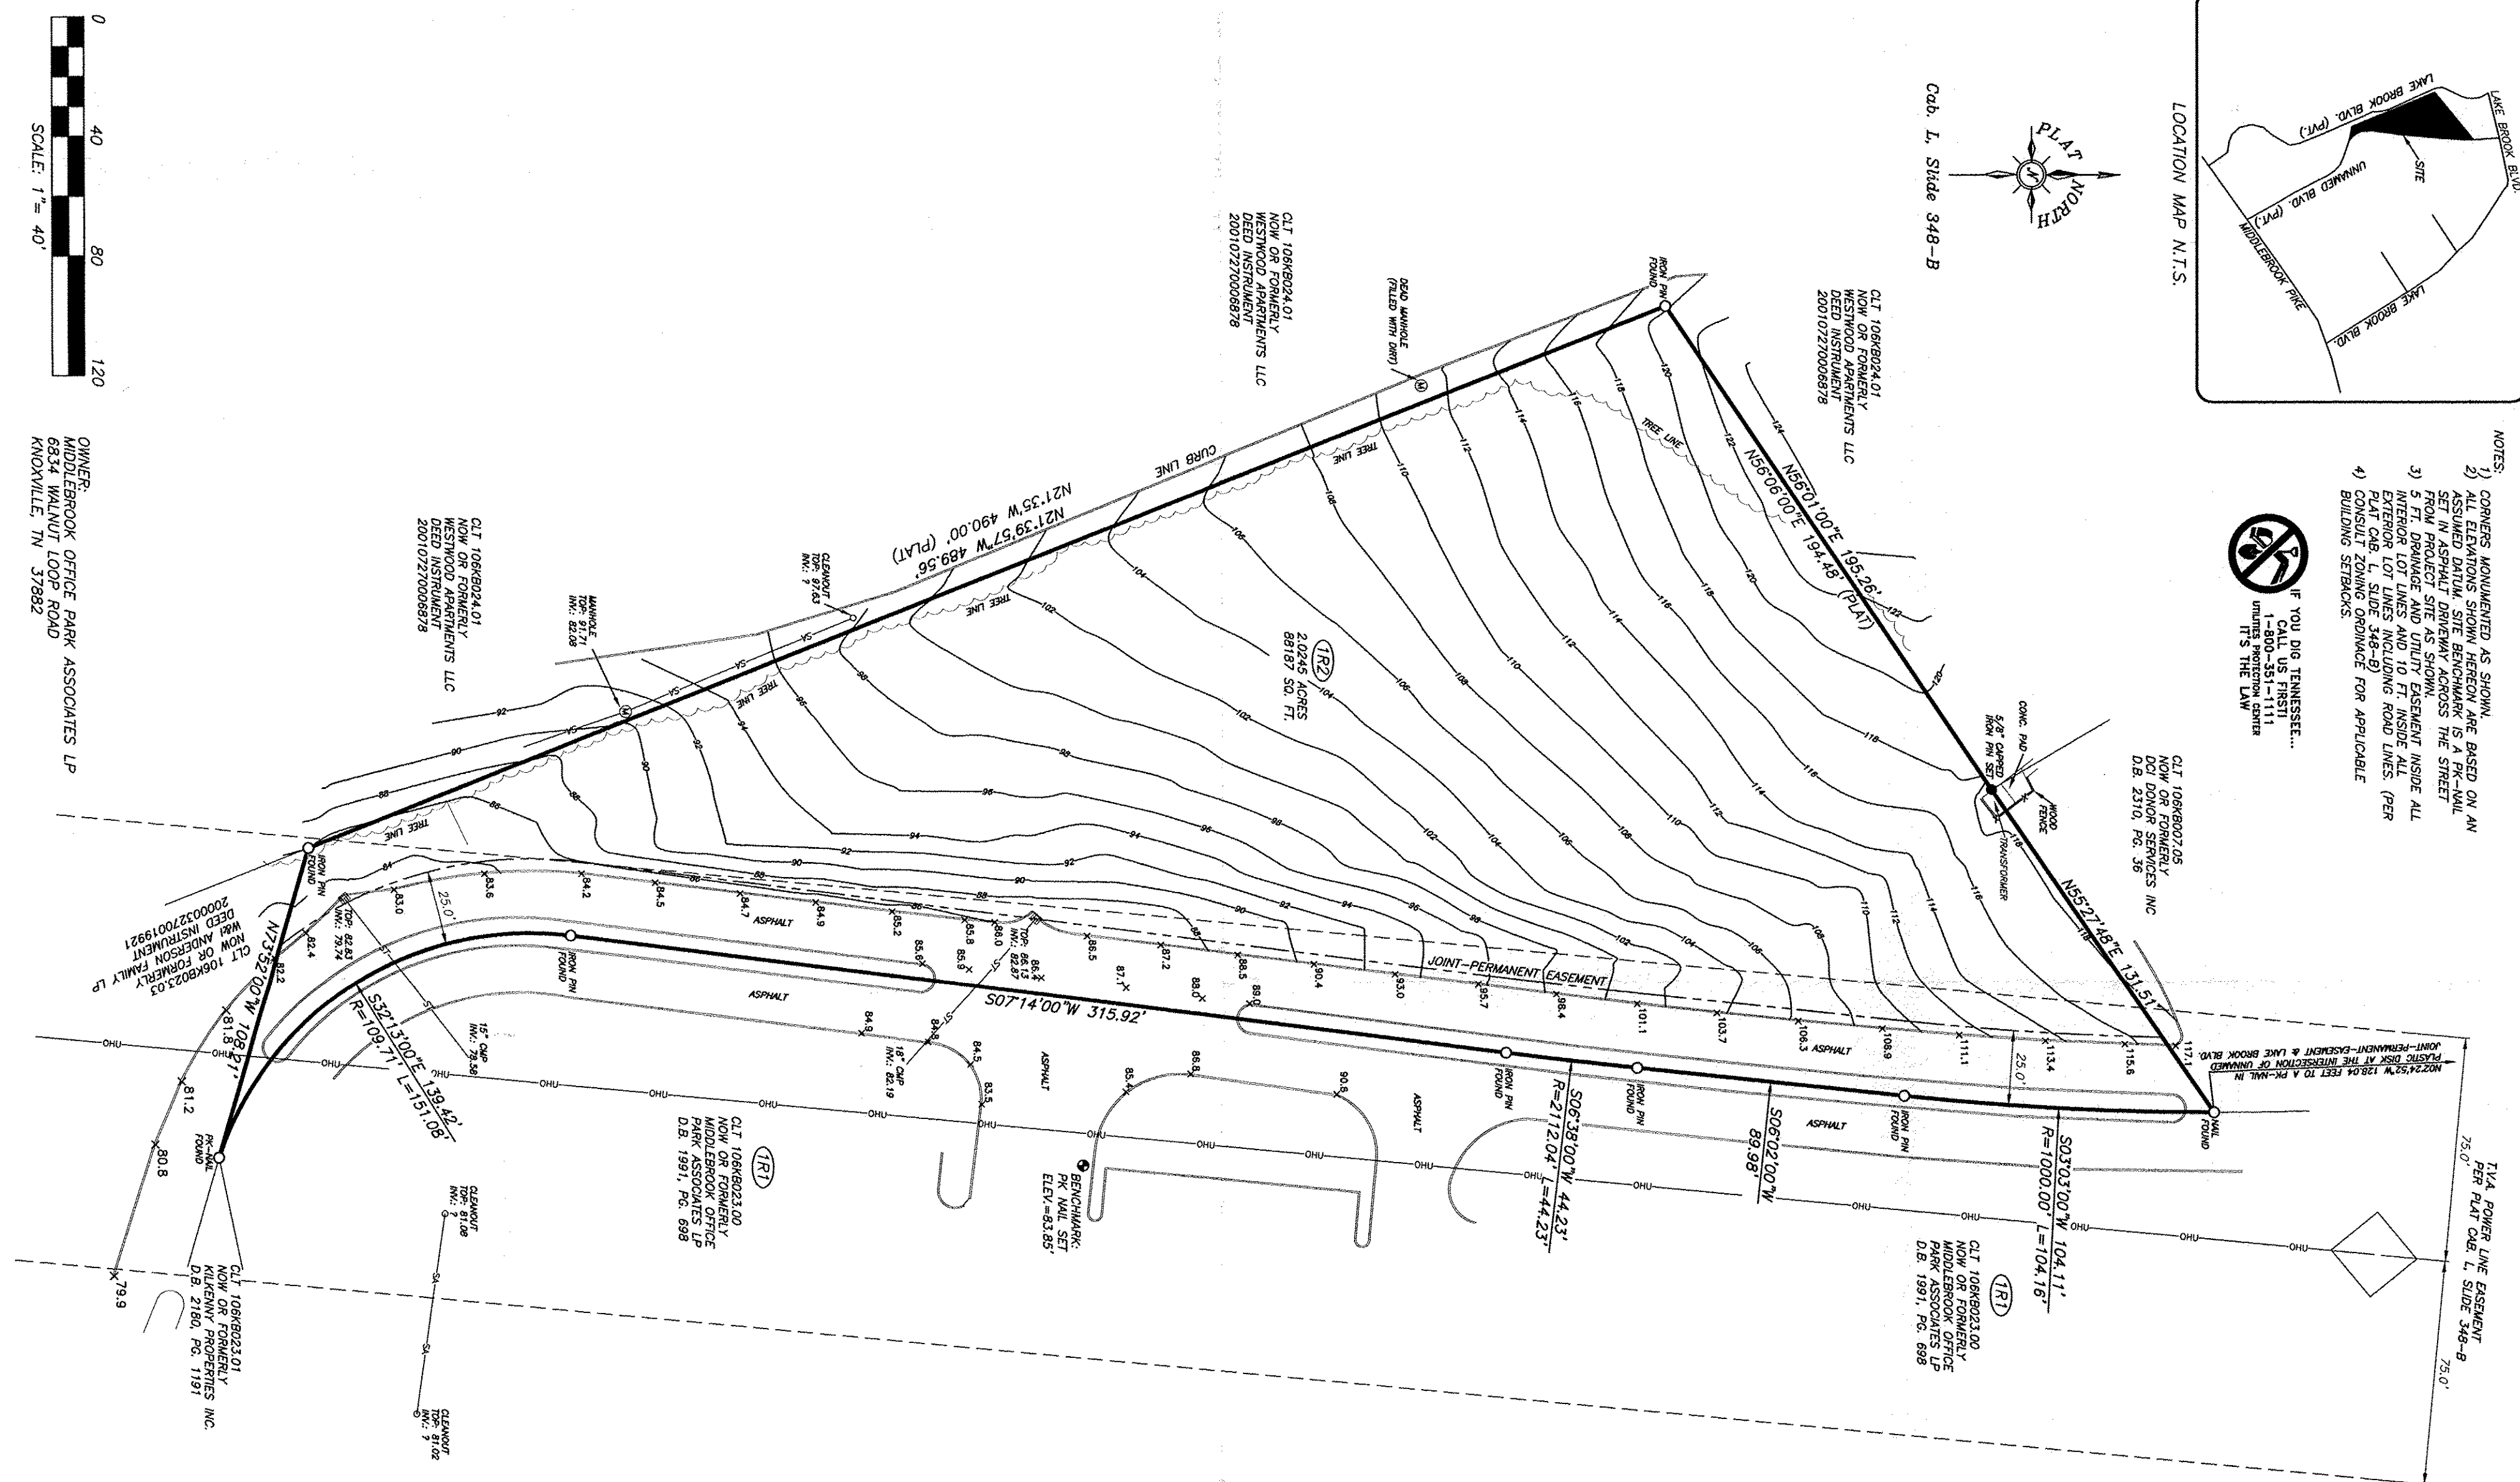

OWNER:
MIDDLEBROOK OFFICE PARK ASSOCIATES LP
6334 WALNUT LOOP ROAD
KNOXVILLE, TN 37882



SYMBOL LEGEND


- IRON PIN FOUND
- IRON PIN SET
- WATER METER
- WATER VALVE
- FIRE HYDRANT
- GAS VALVE
- MANHOLE
- UTILITY POLE
- LIGHT POLE
- CABLE TV
- ELECTRIC BOX
- TELEPHONE BOX
- FENCE LINE/SEWER
- SWAMPY AREA
- OVERHEAD UTILITIES
- CATCH BASIN
- CURB INLET

Certification of Category and Accuracy of Survey
I hereby certify that this is a category "1" survey and the ratio of precision of the unadjusted survey is 1:10,000 as shown hereon.
Stephen William Ward
Surveyor
Tennessee Certificate No.: 2342

CARRAHER & WARD, LLC

ALTA-ACSM - CONSTRUCTION LAYOUT - MORTGAGE - TOPOGRAPHIC - GPS-GIS

P.O. BOX 52412 / KNOXVILLE, TN / 37950-2412
OFFICE: 865.690.0104 FAX: 865.690.7688

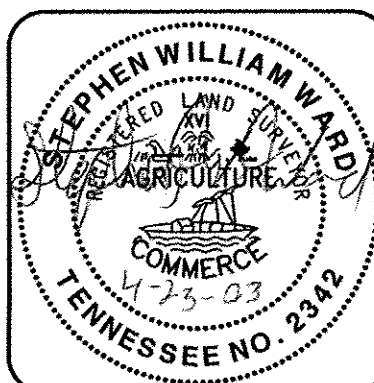

CITY: KNOXVILLE	CLT MAP: 106K
COUNTY: KNOX	GROUP: B
STATE: TENNESSEE	PARCEL: 023.02
DISTRICT:	PLAT BOOK: CAB. L SLIDE 348-B
WARD: 45	DEED BOOK: 1991 PAGE: 698
CITY BLOCK: -	RESUBDIVISION OF LOT 1, MIDDLEBROOK OFFICE PARK
CENSUS TRACT: -	LOT: 1R2


DRAWN BY: SHW
CHECKED BY: BJC
SURVEY DATE: 04/23/2003
DRAWING TITLE: 0304007.DWG
DRAWING SCALE: 1" = 40'

REVISIONS:

1 sheet of 1

**TOPOGRAPHIC SURVEY
OF CLT 106KB023.02
FOR LOUIS VEAL, JR.**

LOCATION MAP N.T.S.

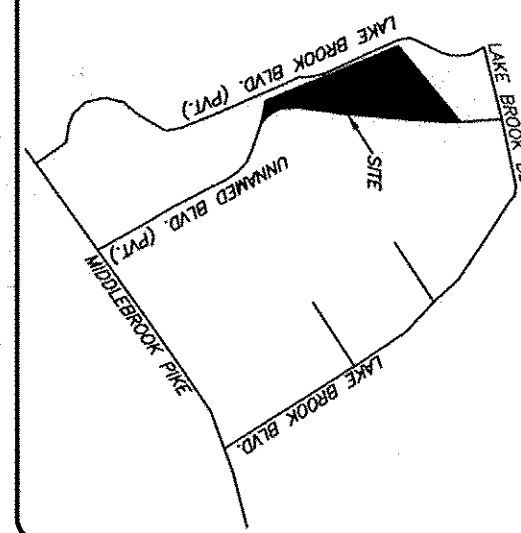

IF YOU DIG TENNESSEE...
CALL US FIRST!
1-800-351-1111
MIDDLEBROOK OFFICE PARK
IT'S THE LAW

- NOTES**
- 1) CORNERS UNLOCATED AS SHOWN.
 - 2) ALL ELEVATIONS SHOWN HEREON ARE BASED ON AN ASSUMED DATUM. SITE BENCHMARK IS A PK-NAIL SET IN ASPHALT DRIVEWAY ACROSS THE STREET FROM PROJECT SITE AS SHOWN.
 - 3) 5 FT. DRAINAGE AND UTILITY EASEMENT INSIDE ALL INTERIOR LOT LINES INCLUDING ROAD LINES. (PER PLAT CAB. L SLIDE 348-B)
 - 4) CONSULT ZONING ORDINANCE FOR APPLICABLE BUILDING SETBACKS.

CLT 106KB023.02
NOW OR FORMERLY
DCI DONOR SERVICES INC.
D.B. 2310, PG. 36

CLT 106KB024.01
NOW OR FORMERLY
WESTWOOD APARTMENTS LLC
DEED INSTRUMENT
200107270006878

CLT 106KB024.01
NOW OR FORMERLY
WESTWOOD APARTMENTS LLC
DEED INSTRUMENT
200107270006878

Copyright © 2003