



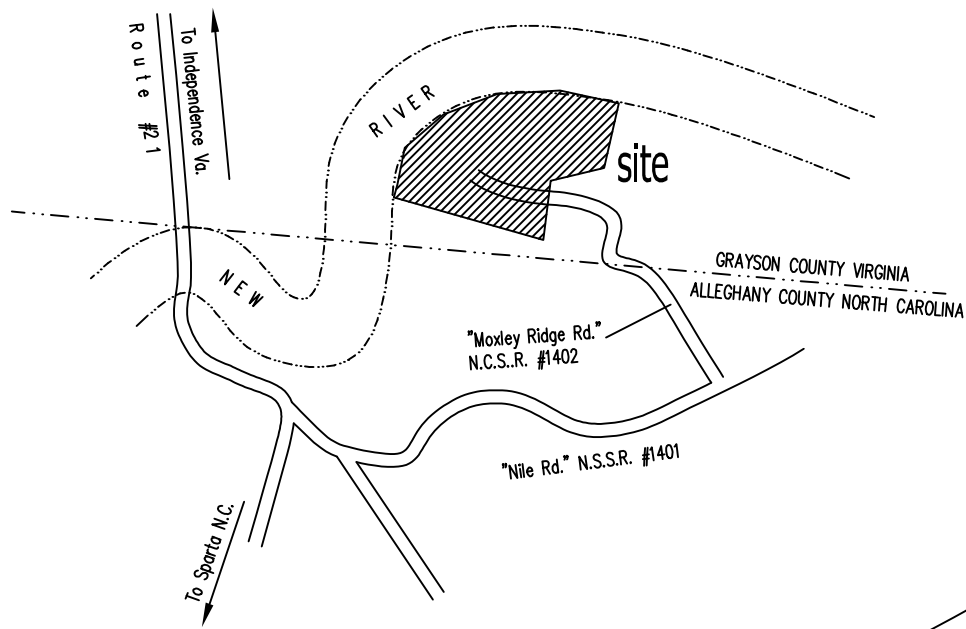

Location Sketch
no scale

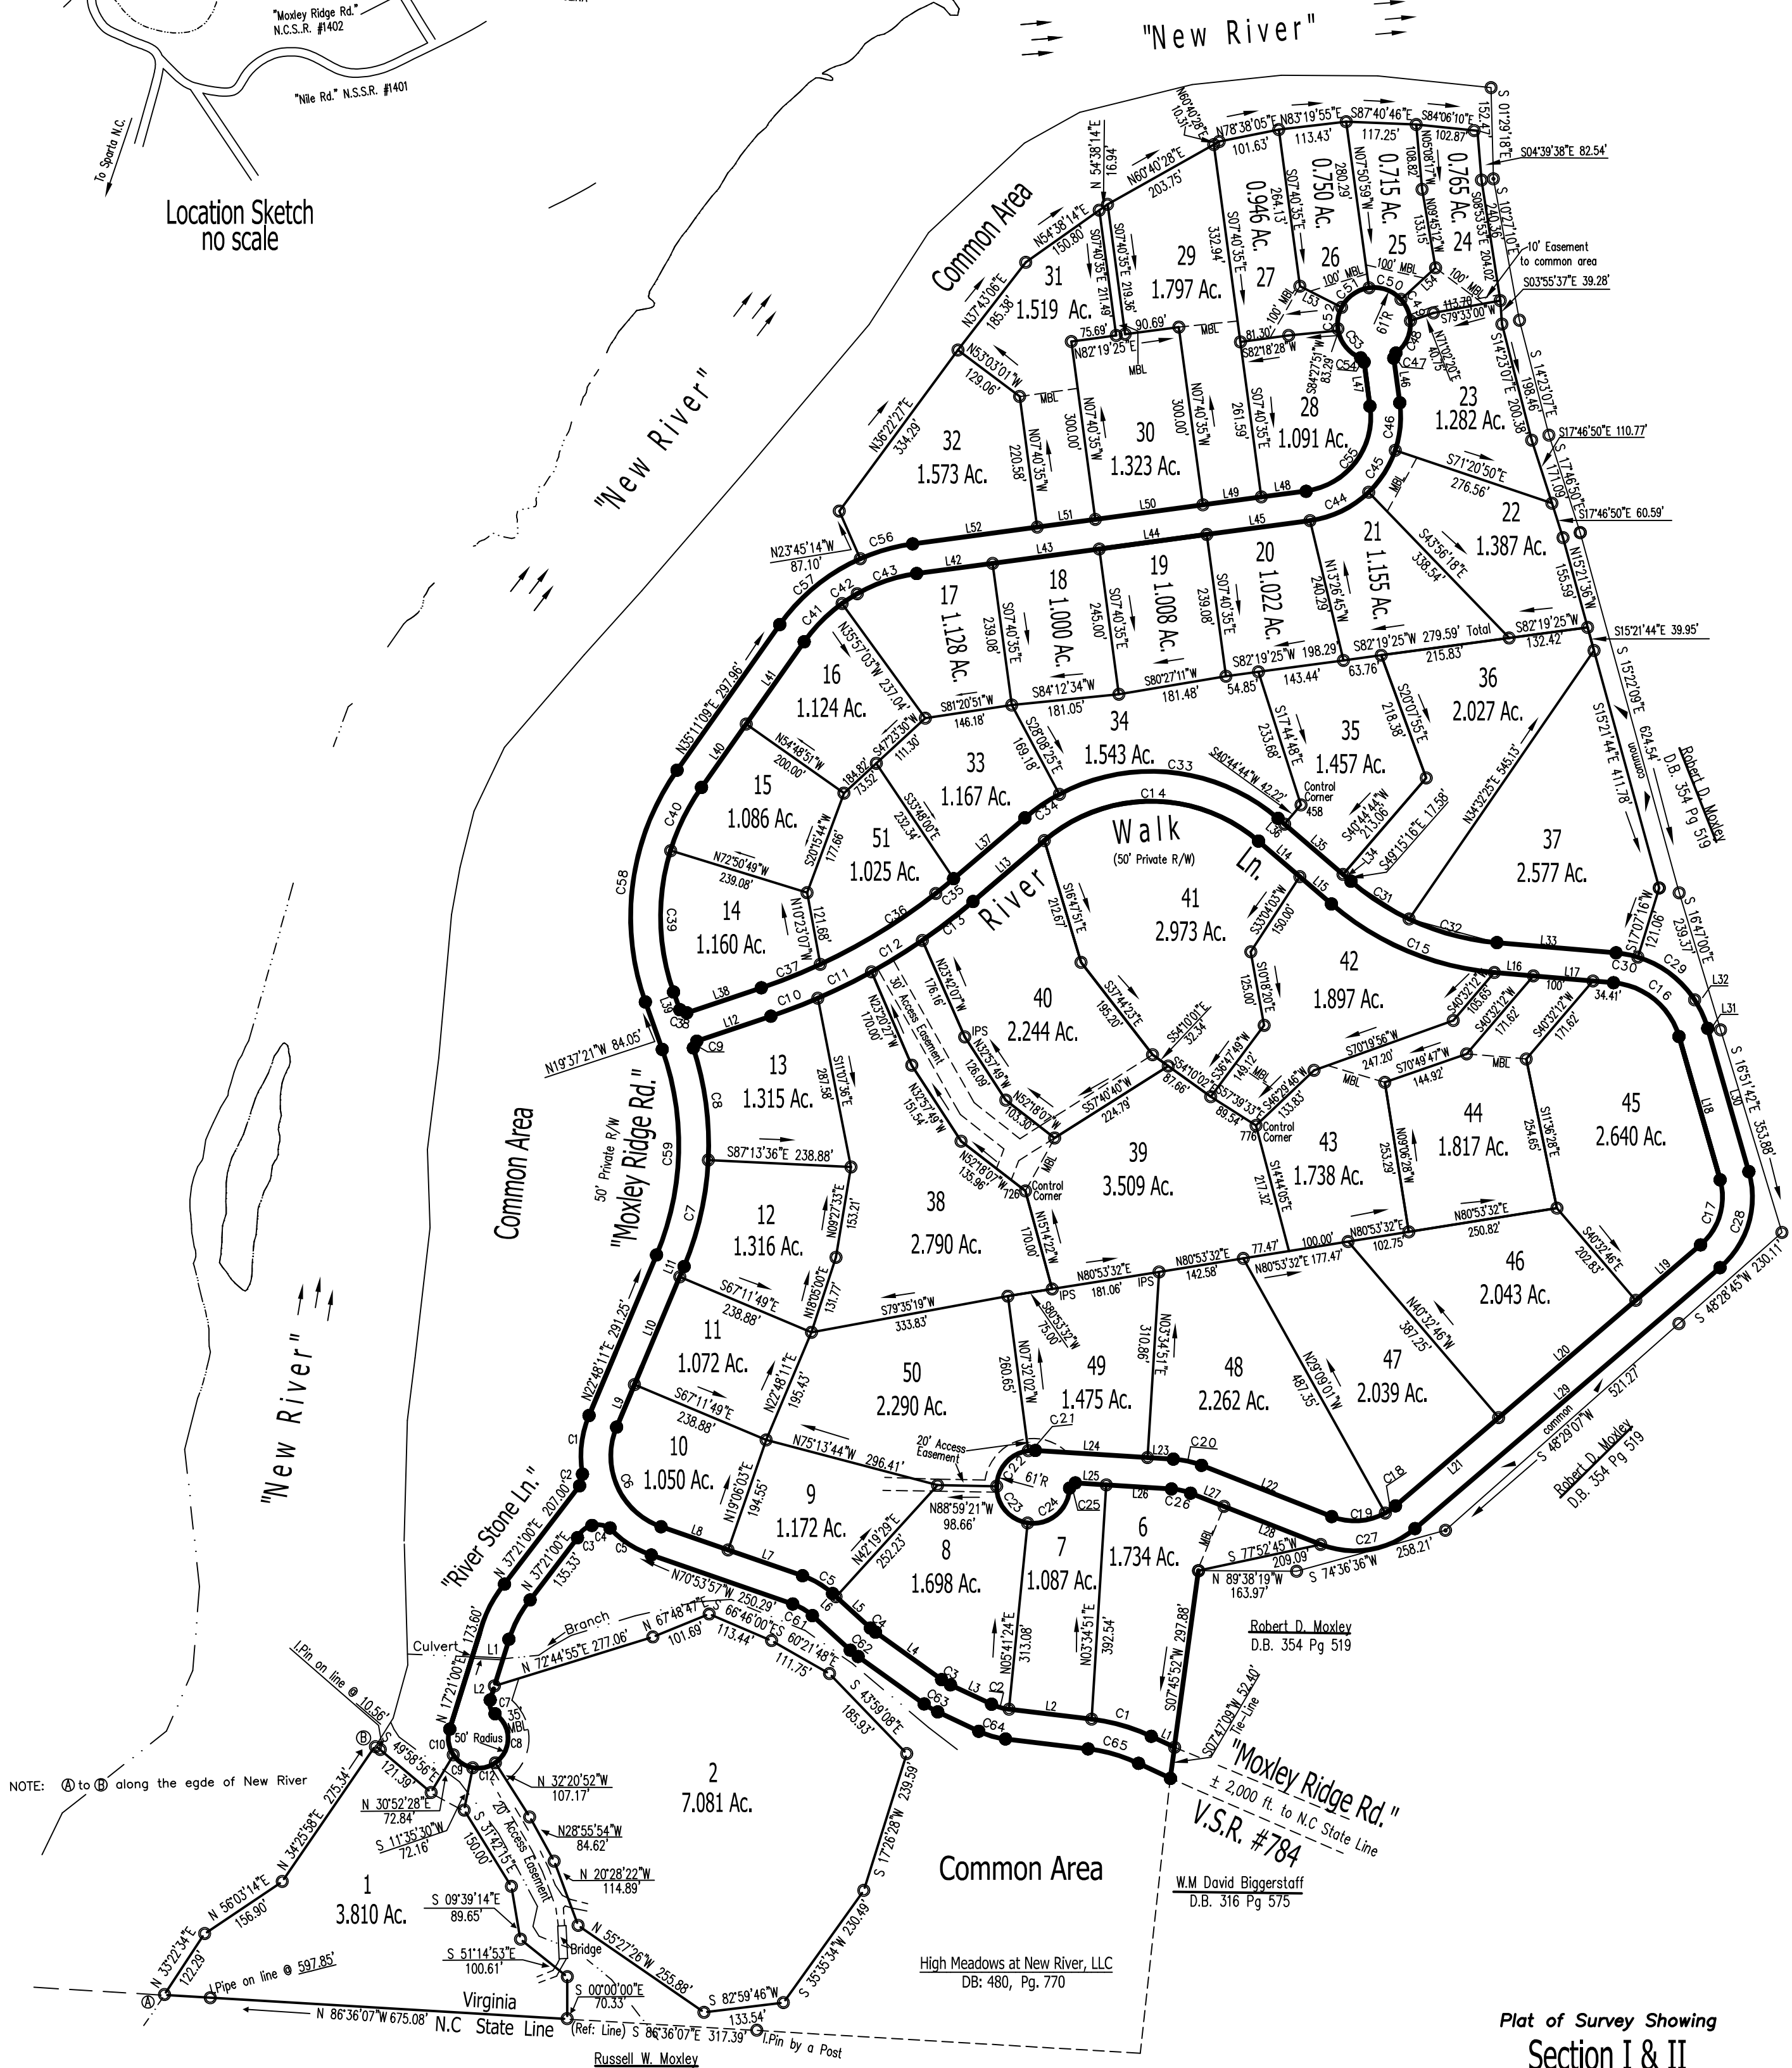

NOTE: A to B along the edge of New River

Legend
 ○ Iron Pin Set unless otherwise noted
 ● Unmonumented Points along R/W

Plat of Survey Showing Section I & II RIVER MEADOWS ON THE NEW RIVER

Owner: High Meadows at New River, LLC
 246 Valleyfield Lane, Southern Pines, N.C. 28387
 OLD TOWN MAGISTERIAL DISTRICT
 GRAYSON COUNTY, VIRGINIA
 SCALE: 1" = 200 DATE: 01/14/2008
 REVISED: 04/29/2008
 REVISED: 06/09/2008
 TITLE REFERENCE: D.B. 480, PAGE 770 (Portion)
 TAX PARCEL : 91-a-45 (Portion)

DWG: RIVERMEADOWSCOMPOSITE.dwg