
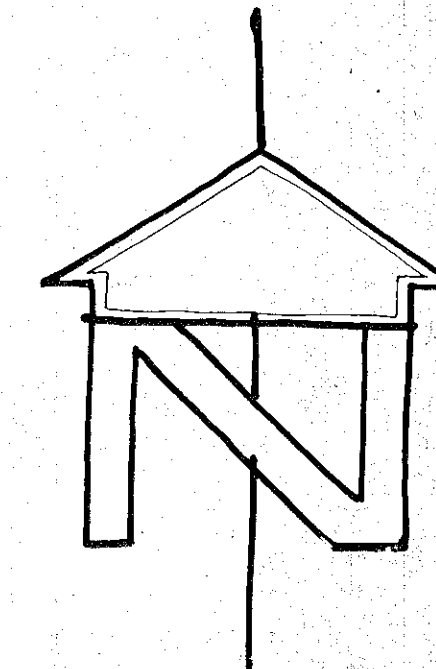


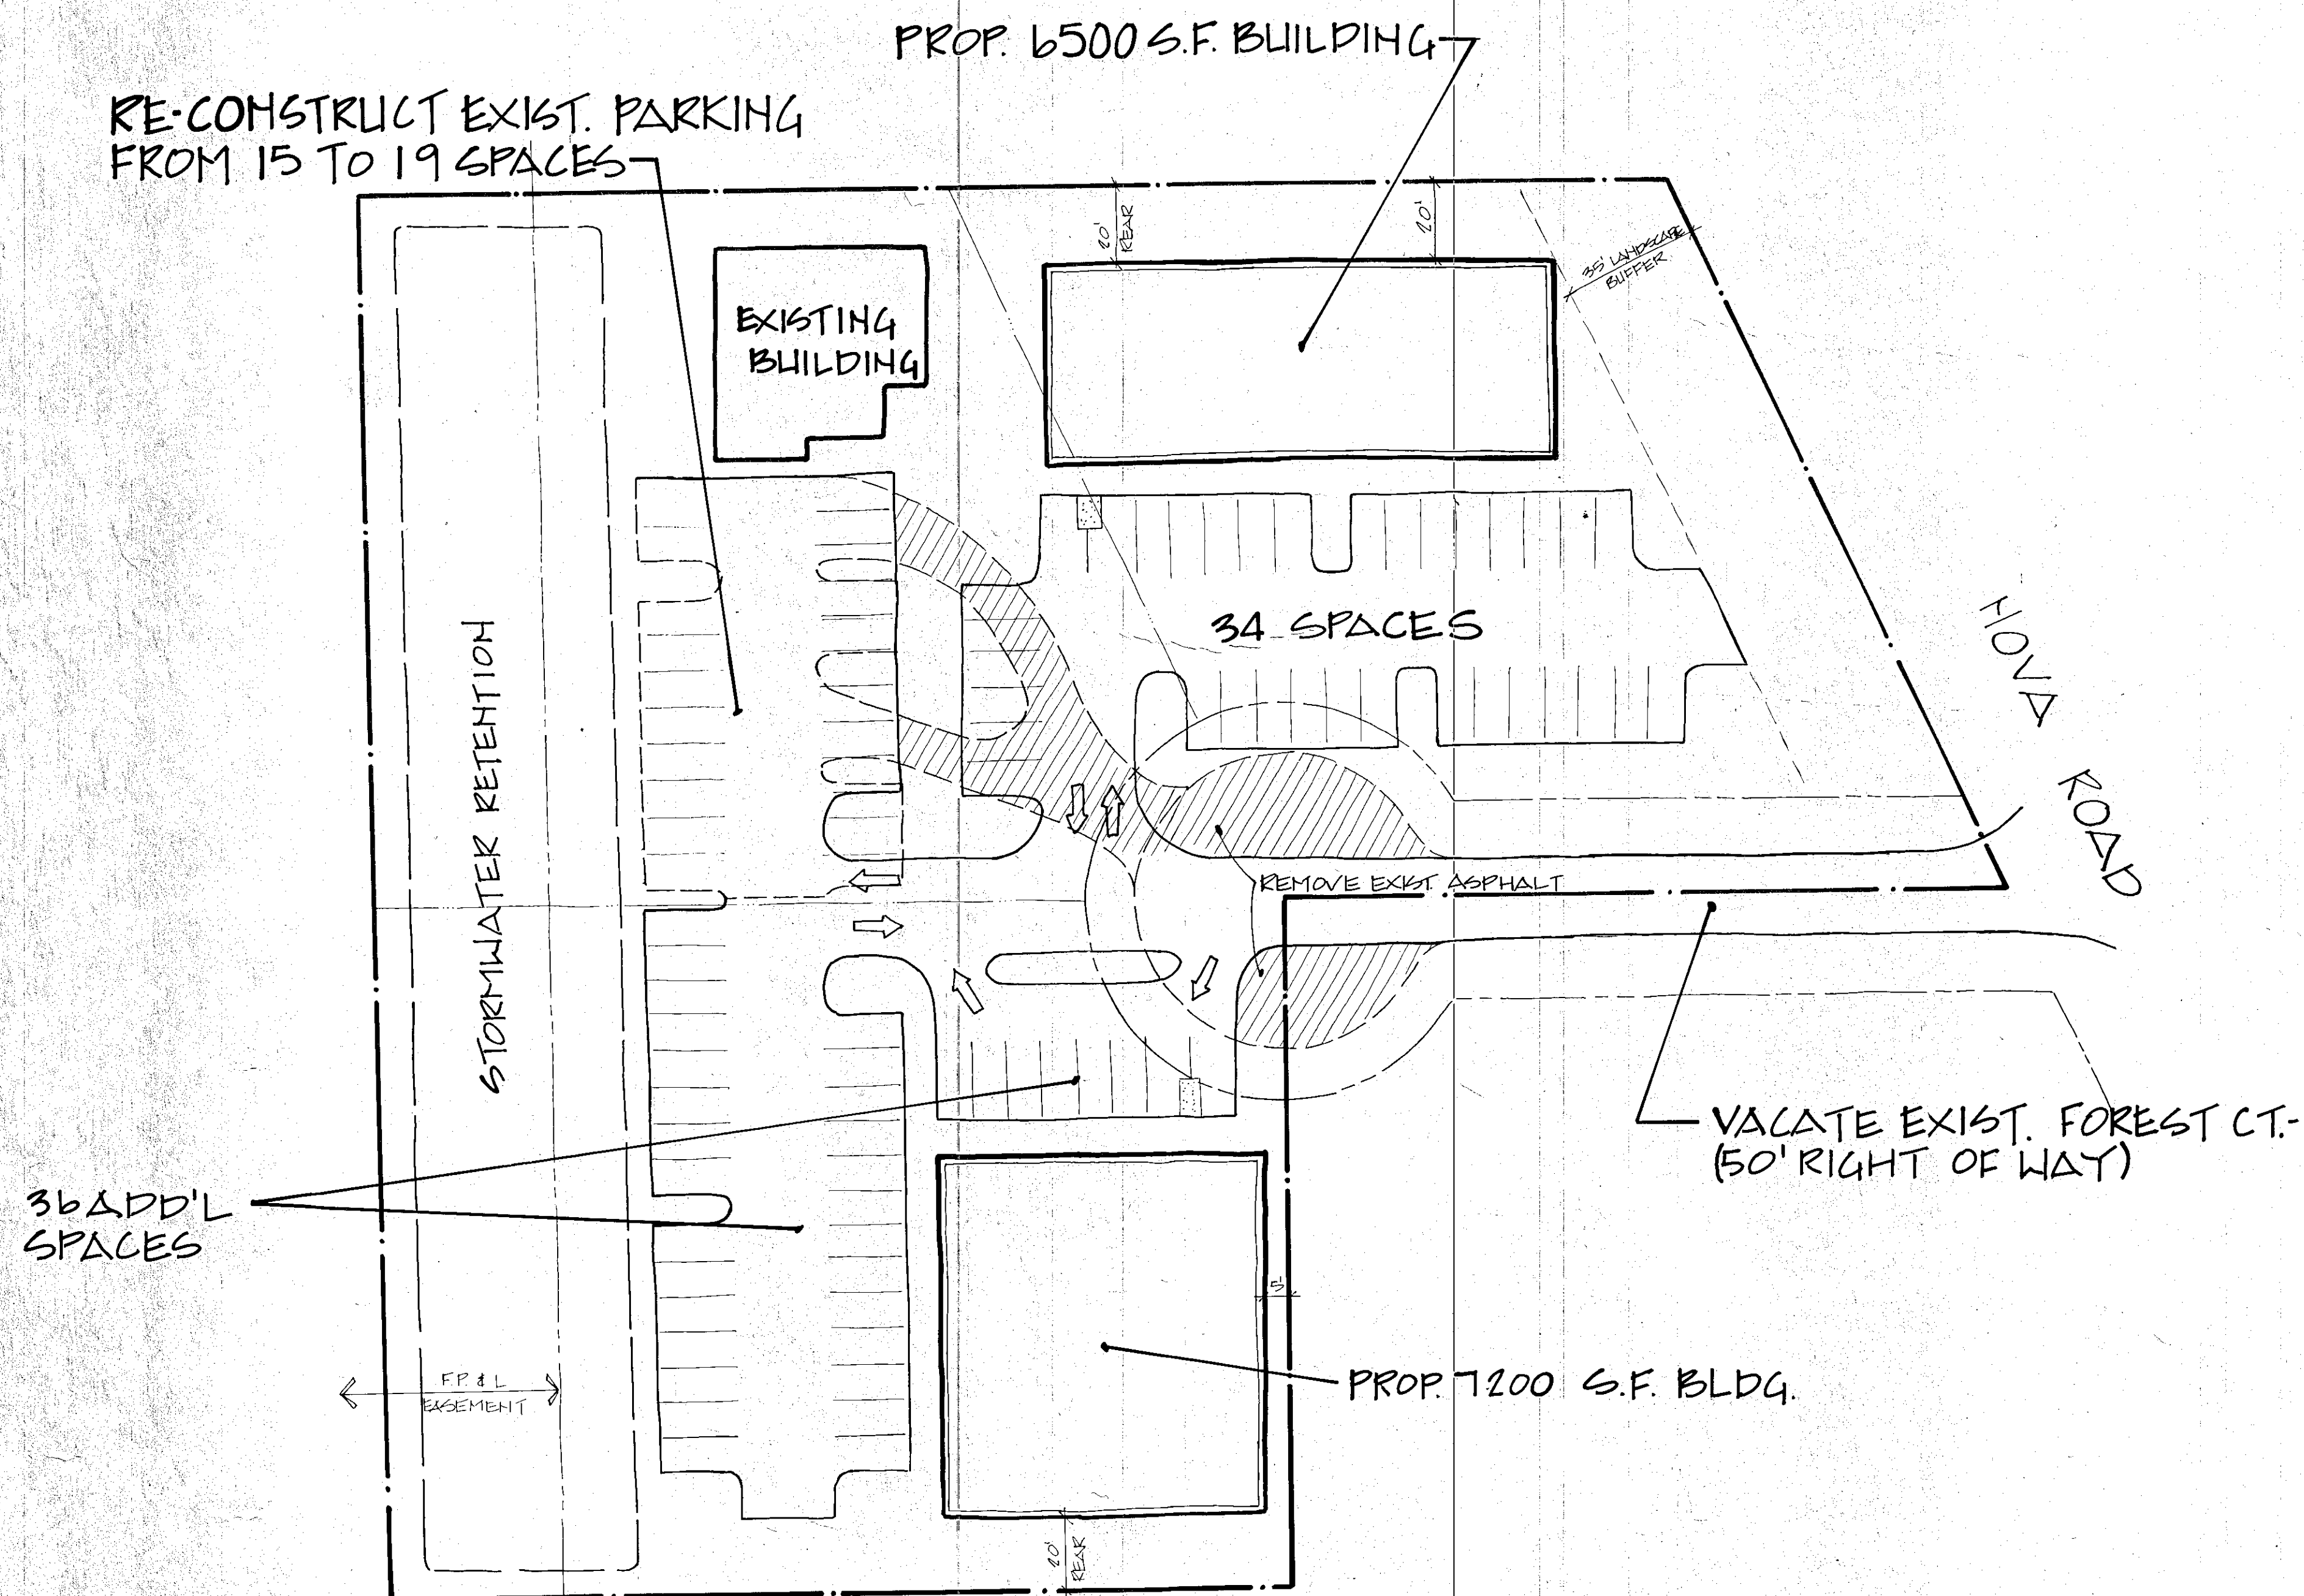

MIN. PARKING REQUIRED = 1 SP. PER 200 S.F. OF BUILDING AREA

| REV.                                                    | DATE          | DESCRIPTION             | BY            |
|---------------------------------------------------------|---------------|-------------------------|---------------|
| REVISIONS                                               |               |                         |               |
| <b>KENZIK COMPLEX</b>                                   |               |                         |               |
| CONCEPTUAL PLAN "B"                                     |               |                         |               |
| VACATING EXISTING PLAT                                  |               |                         |               |
| CITY OF ORMOND BEACH                                    |               | VOLUSIA COUNTY, FLORIDA |               |
| <b>ZEV COHEN &amp; associates, inc.</b>                 |               |                         |               |
| ENGINEERS • PLANNERS • SURVEYORS • LANDSCAPE ARCHITECTS |               |                         |               |
| 55 SETON TRAIL (904) 677-2482                           |               |                         |               |
| ORMOND BEACH, FLORIDA 32176                             |               |                         |               |
| DRAWING # 89215-1                                       |               | DATE PREPARED 6-6-90    |               |
| DESIGNED BY ZC                                          | DRAFTED BY TB | CHECKED BY              |               |
| SCALE 1"=30'                                            | SHEET 2       | OF 2                    | FILE LOCATION |

NOT RELEASED FOR CONSTRUCTION